

Harvey Residence
5088 FM 2412
Gatesville, Texas

Drawn: M.S.K.
Checked: J.A.S.
Job #: 294
Date: APRIL 2018


Revisions:

PLOT DATE
03.20.2020


Description:
OVERALL
FIRST FLOOR PLAN

Sheet:
1

of

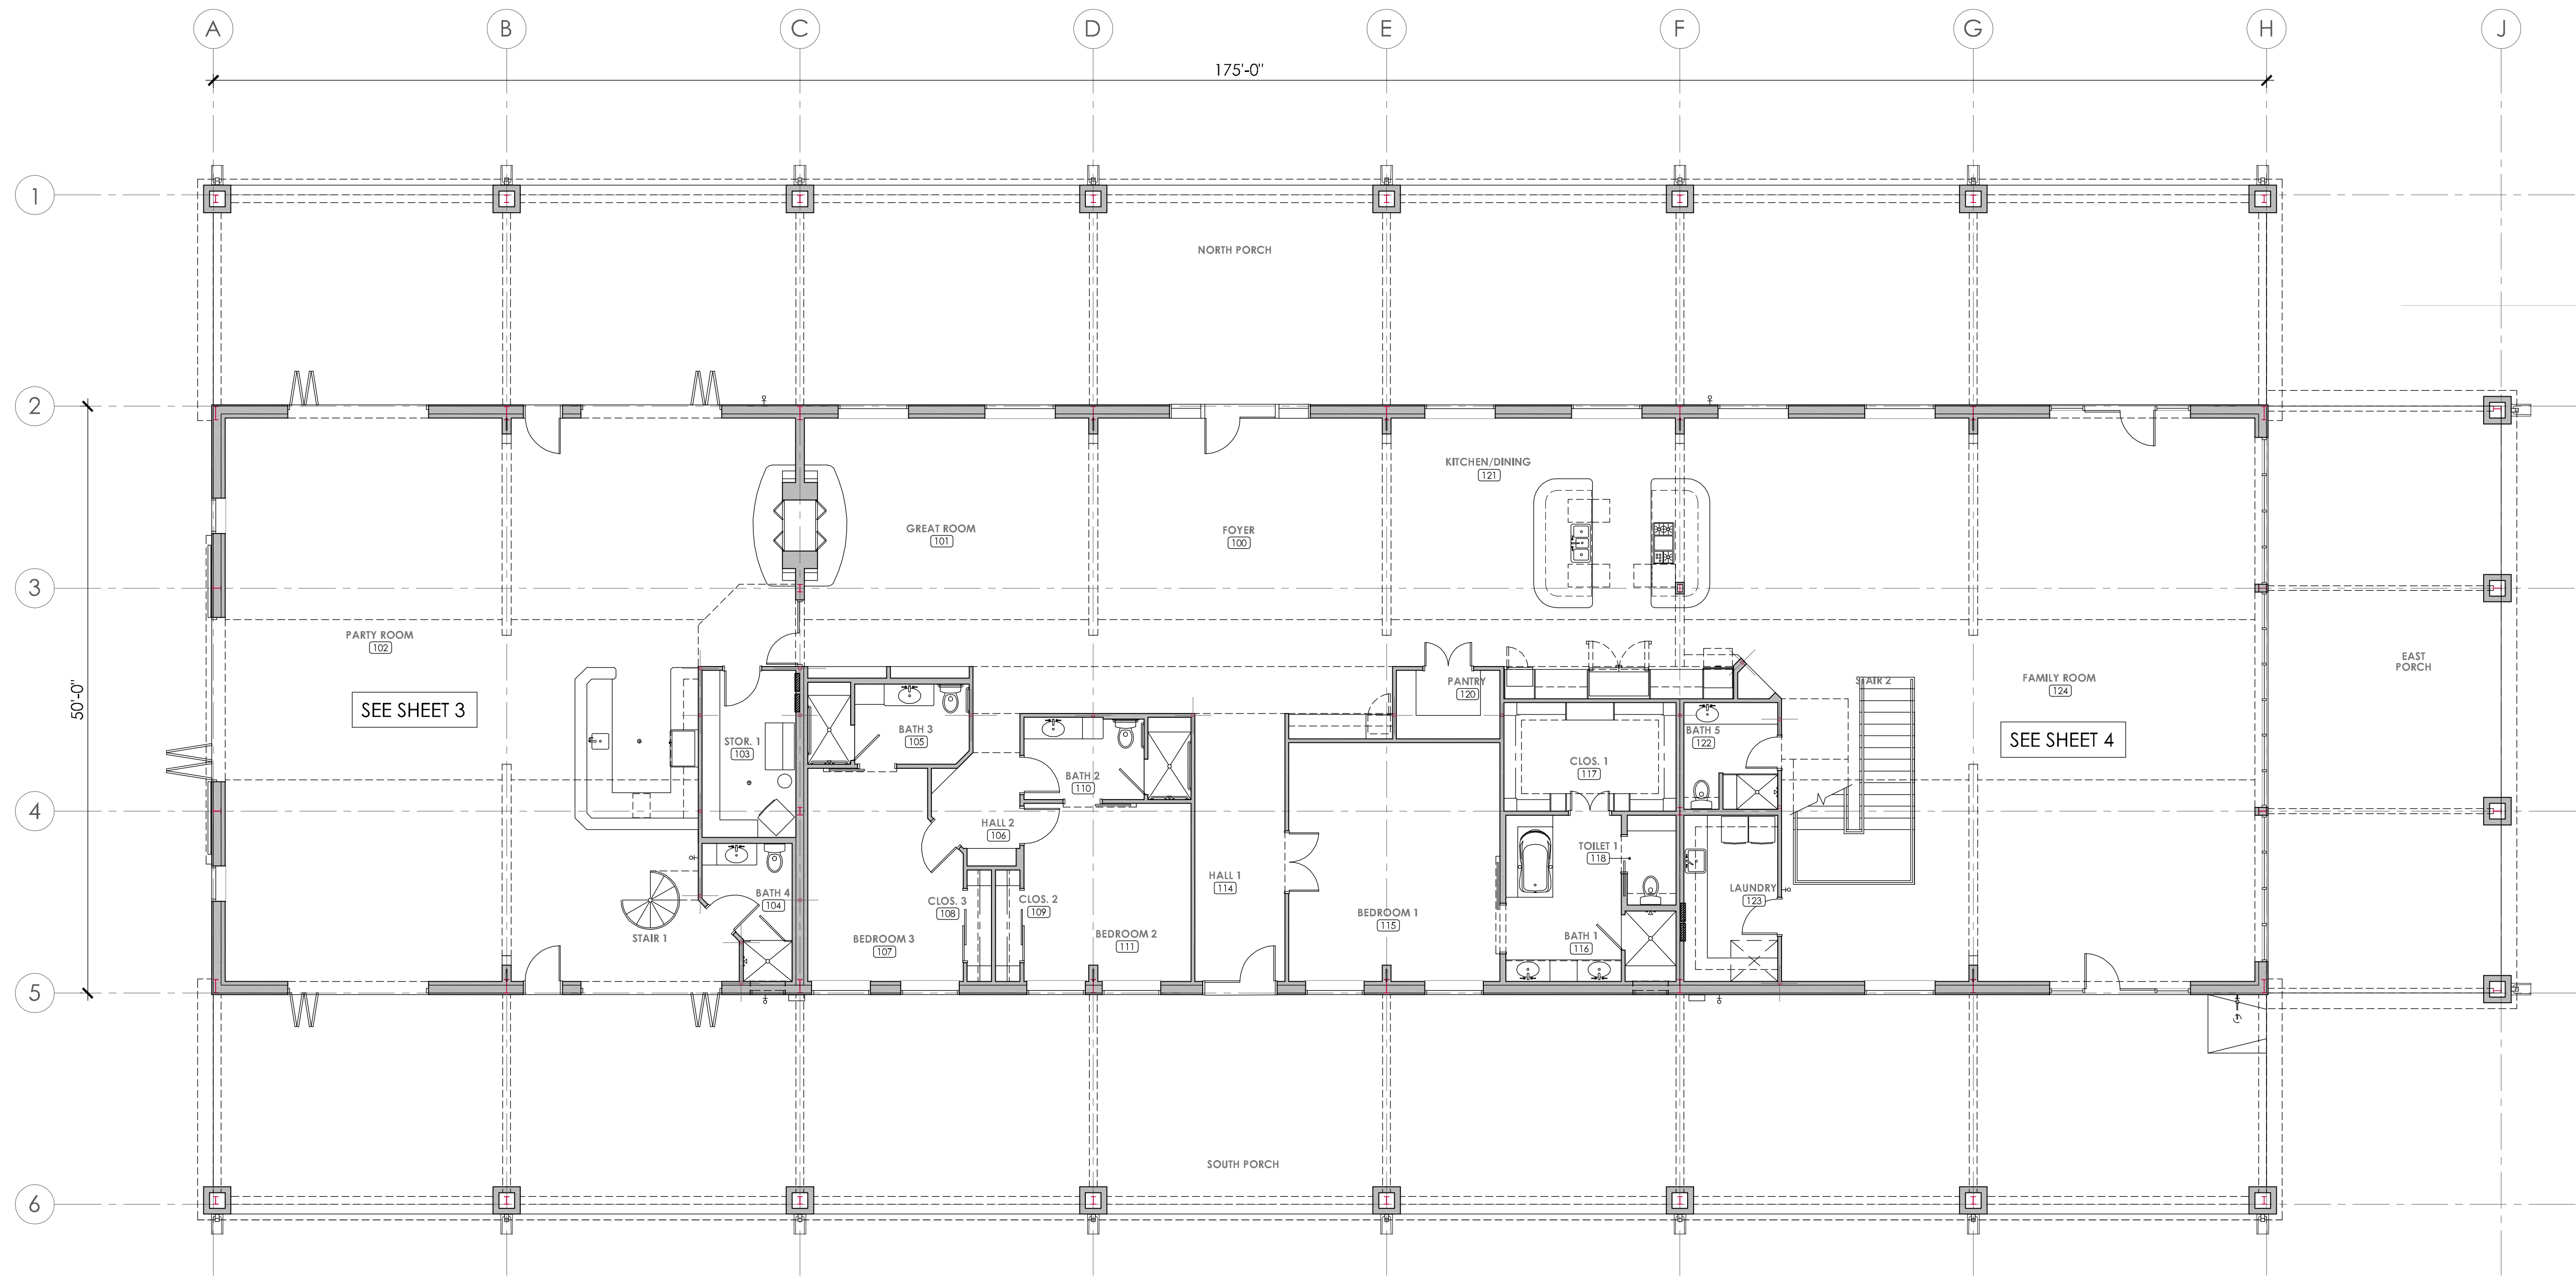

1 OVERALL FIRST FLOOR PLAN
1
0' 6' 12' 18' 24'
SCALE: 1/8"=1'-0"
(24"x36" PRINT)

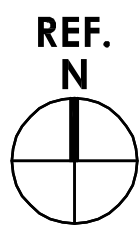

AREA TABULATIONS

PARTY ROOM	2,536 S.F.
FIRST FLOOR CENTER	3,738 S.F.
FAMILY ROOM	2,536 S.F.
TOTAL FIRST FLOOR ENCLOSED	8,810 S.F.
NORTH PORCH	3,280 S.F.
SOUTH PORCH	3,280 S.F.
TOTAL SLAB	15,370 S.F.
EAST PORCH	994 S.F.

THIS DRAWING IS
CONCEPTUAL ONLY.
DO NOT USE FOR
REGULATORY APPROVAL,
BIDDING, PERMITTING
OR CONSTRUCTION.

TEXAS ARCHITECT
#8681
COPYRIGHT © 2019
J.A. SULLIVAN



J.A. SULLIVAN
ARCHITECT

P.O. BOX 742
GEORGETOWN, TEXAS
78627

PH: 512.635.6601
FX: 512.869.2407
jasullivan3@
suddenlink.net

Harvey Residence

5088 FM 2412
Gatesville, Texas

Drawn: M.S.K.
Checked: J.A.S.
Job #: 294
Date: APRIL 2018

Revisions:


PLOT DATE
03.20.2020

Description:
OVERALL
SECOND FLOOR
PLAN

Sheet:

2

of

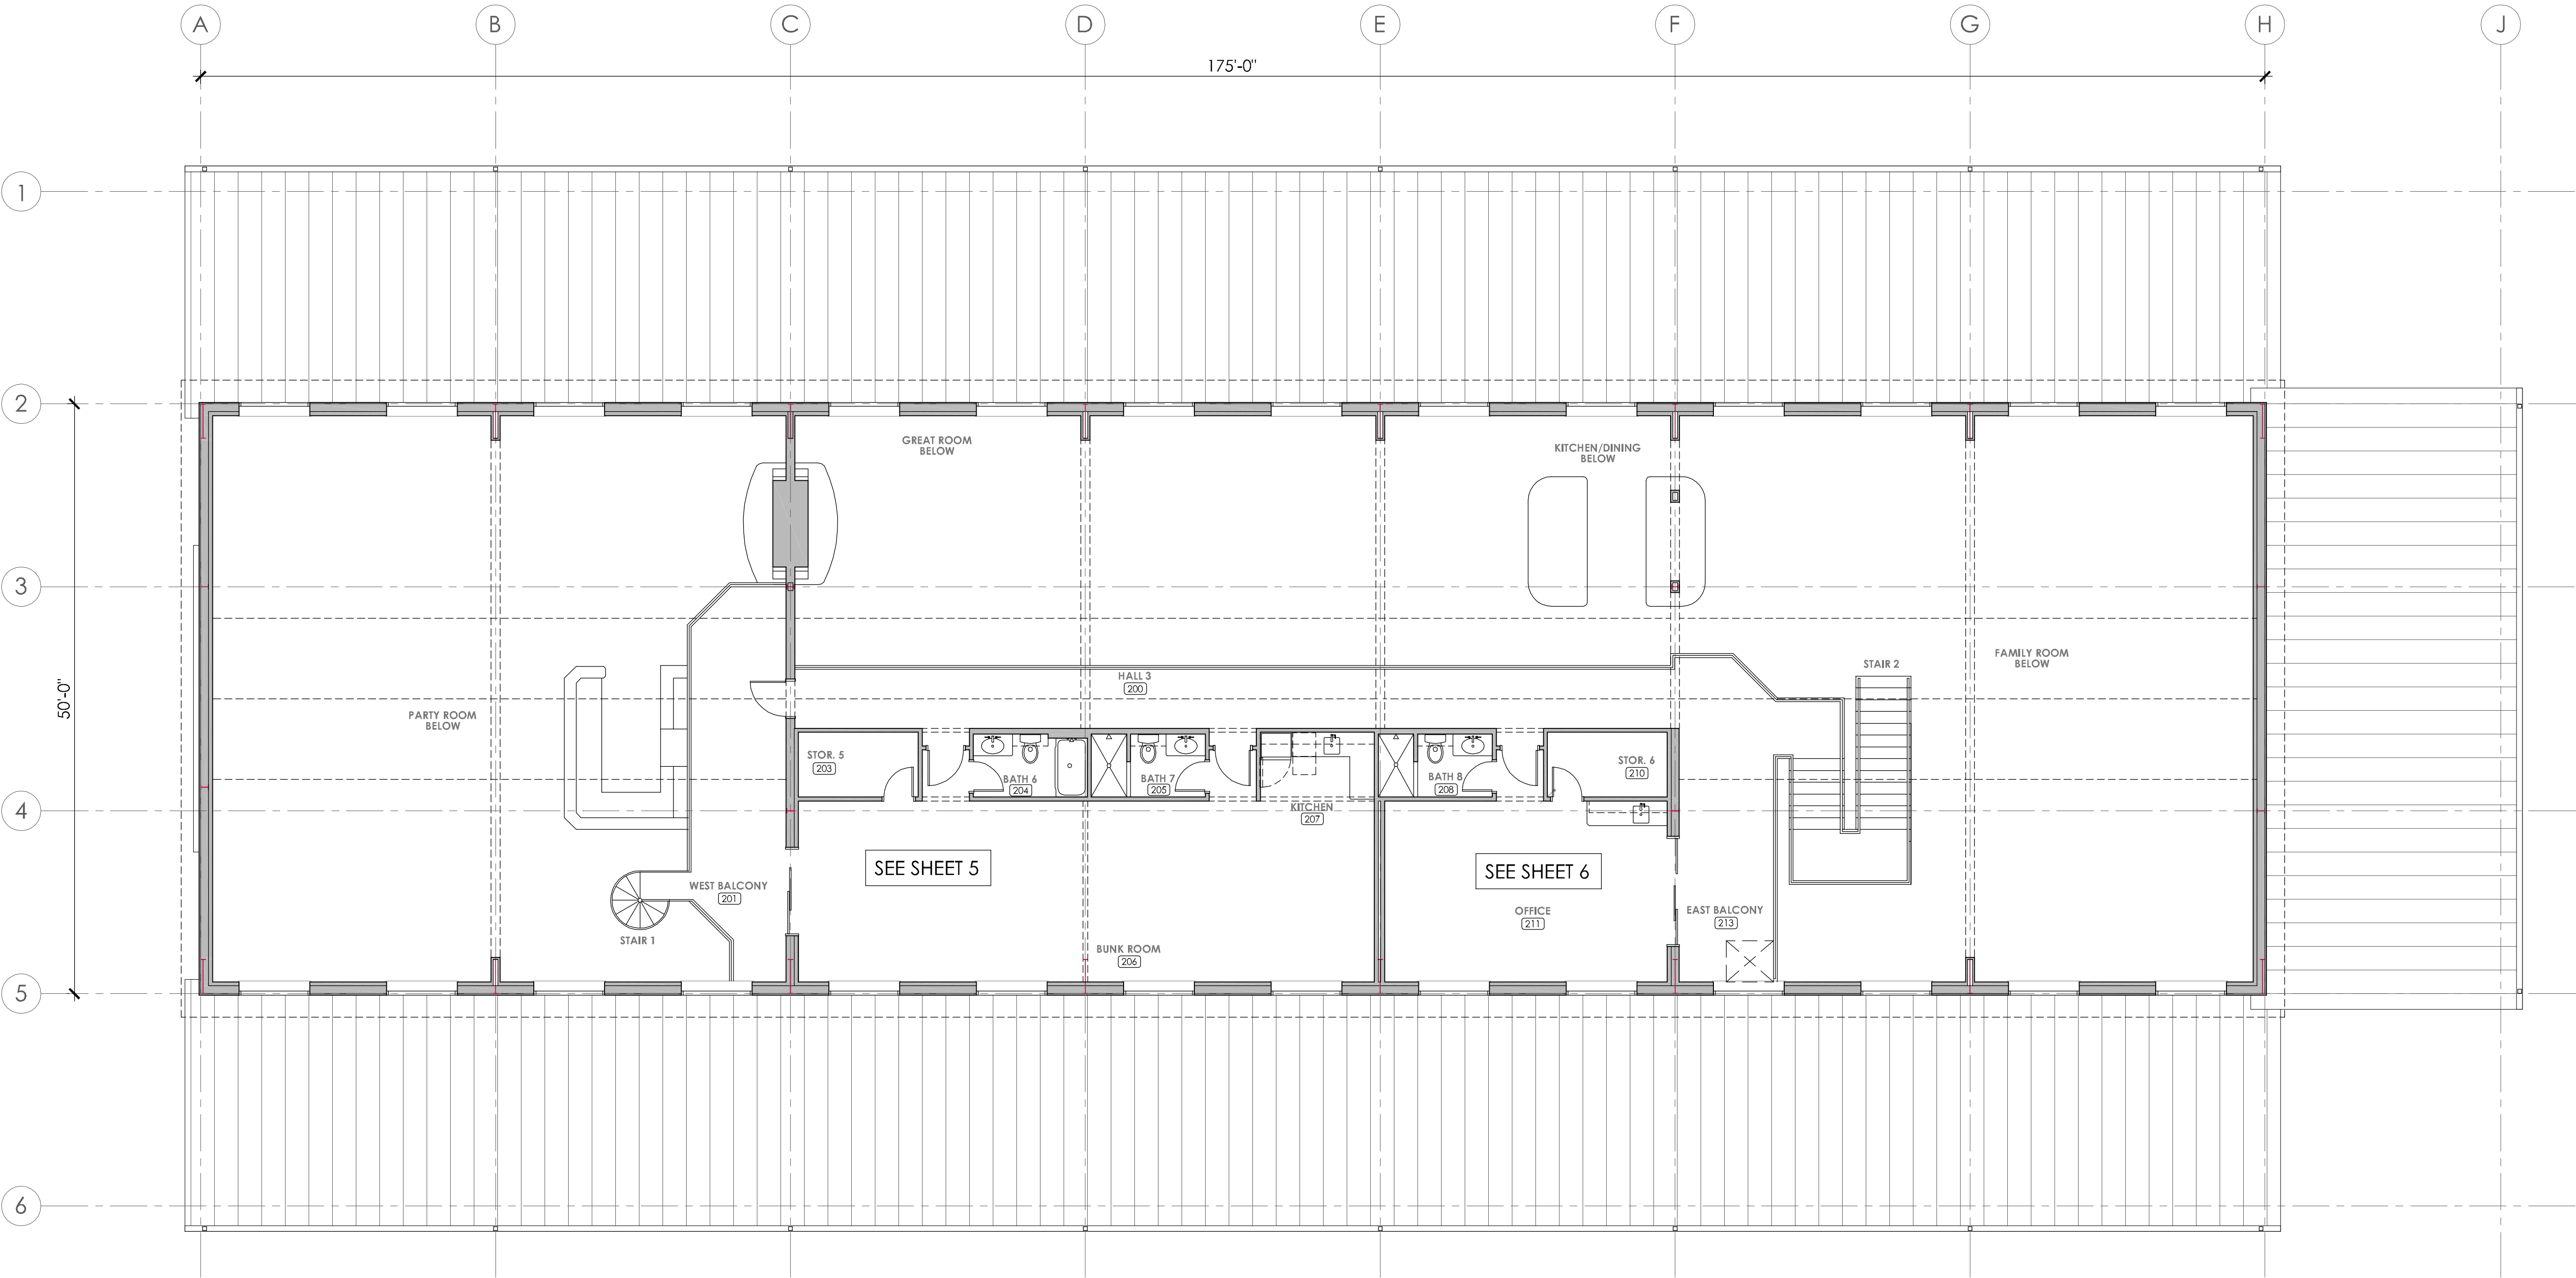

OVERALL SECOND FLOOR PLAN

SCALE: 1/8"=1'-0"
(24"x36" PRINT)

REF. N

AREA TABULATIONS

SECOND FLOOR CONDITIONED	2,222 S.F.
WEST BALCONY (INCLUDES STAIRS)	283 S.F.
EAST BALCONY (INCLUDES STAIRS)	396 S.F.
TOTAL ROOF	16,924 S.F.

THIS DRAWING IS
CONCEPTUAL ONLY.
DO NOT USE FOR
REGULATORY APPROVAL,
BIDDING, PERMITTING
OR CONSTRUCTION.

TEXAS ARCHITECT
#8681
COPYRIGHT © 2019
J.A. SULLIVAN

JAS

J.A. SULLIVAN
ARCHITECT

P.O. BOX 742
GEORGETOWN, TEXAS
78627

PH: 512.635.6601
FX: 512.869.2407

jasullivan3@
suddenlink.net

Harvey Residence

5088 FM 2412
Gatesville, Texas

Drawn: M.S.K.
Checked: J.A.S.
Job #: 294
Date: APRIL 2018

Revisions:


PLOT DATE
03.20.2020

Description:
PARTIAL
FIRST FLOOR PLAN

Sheet:

3

of

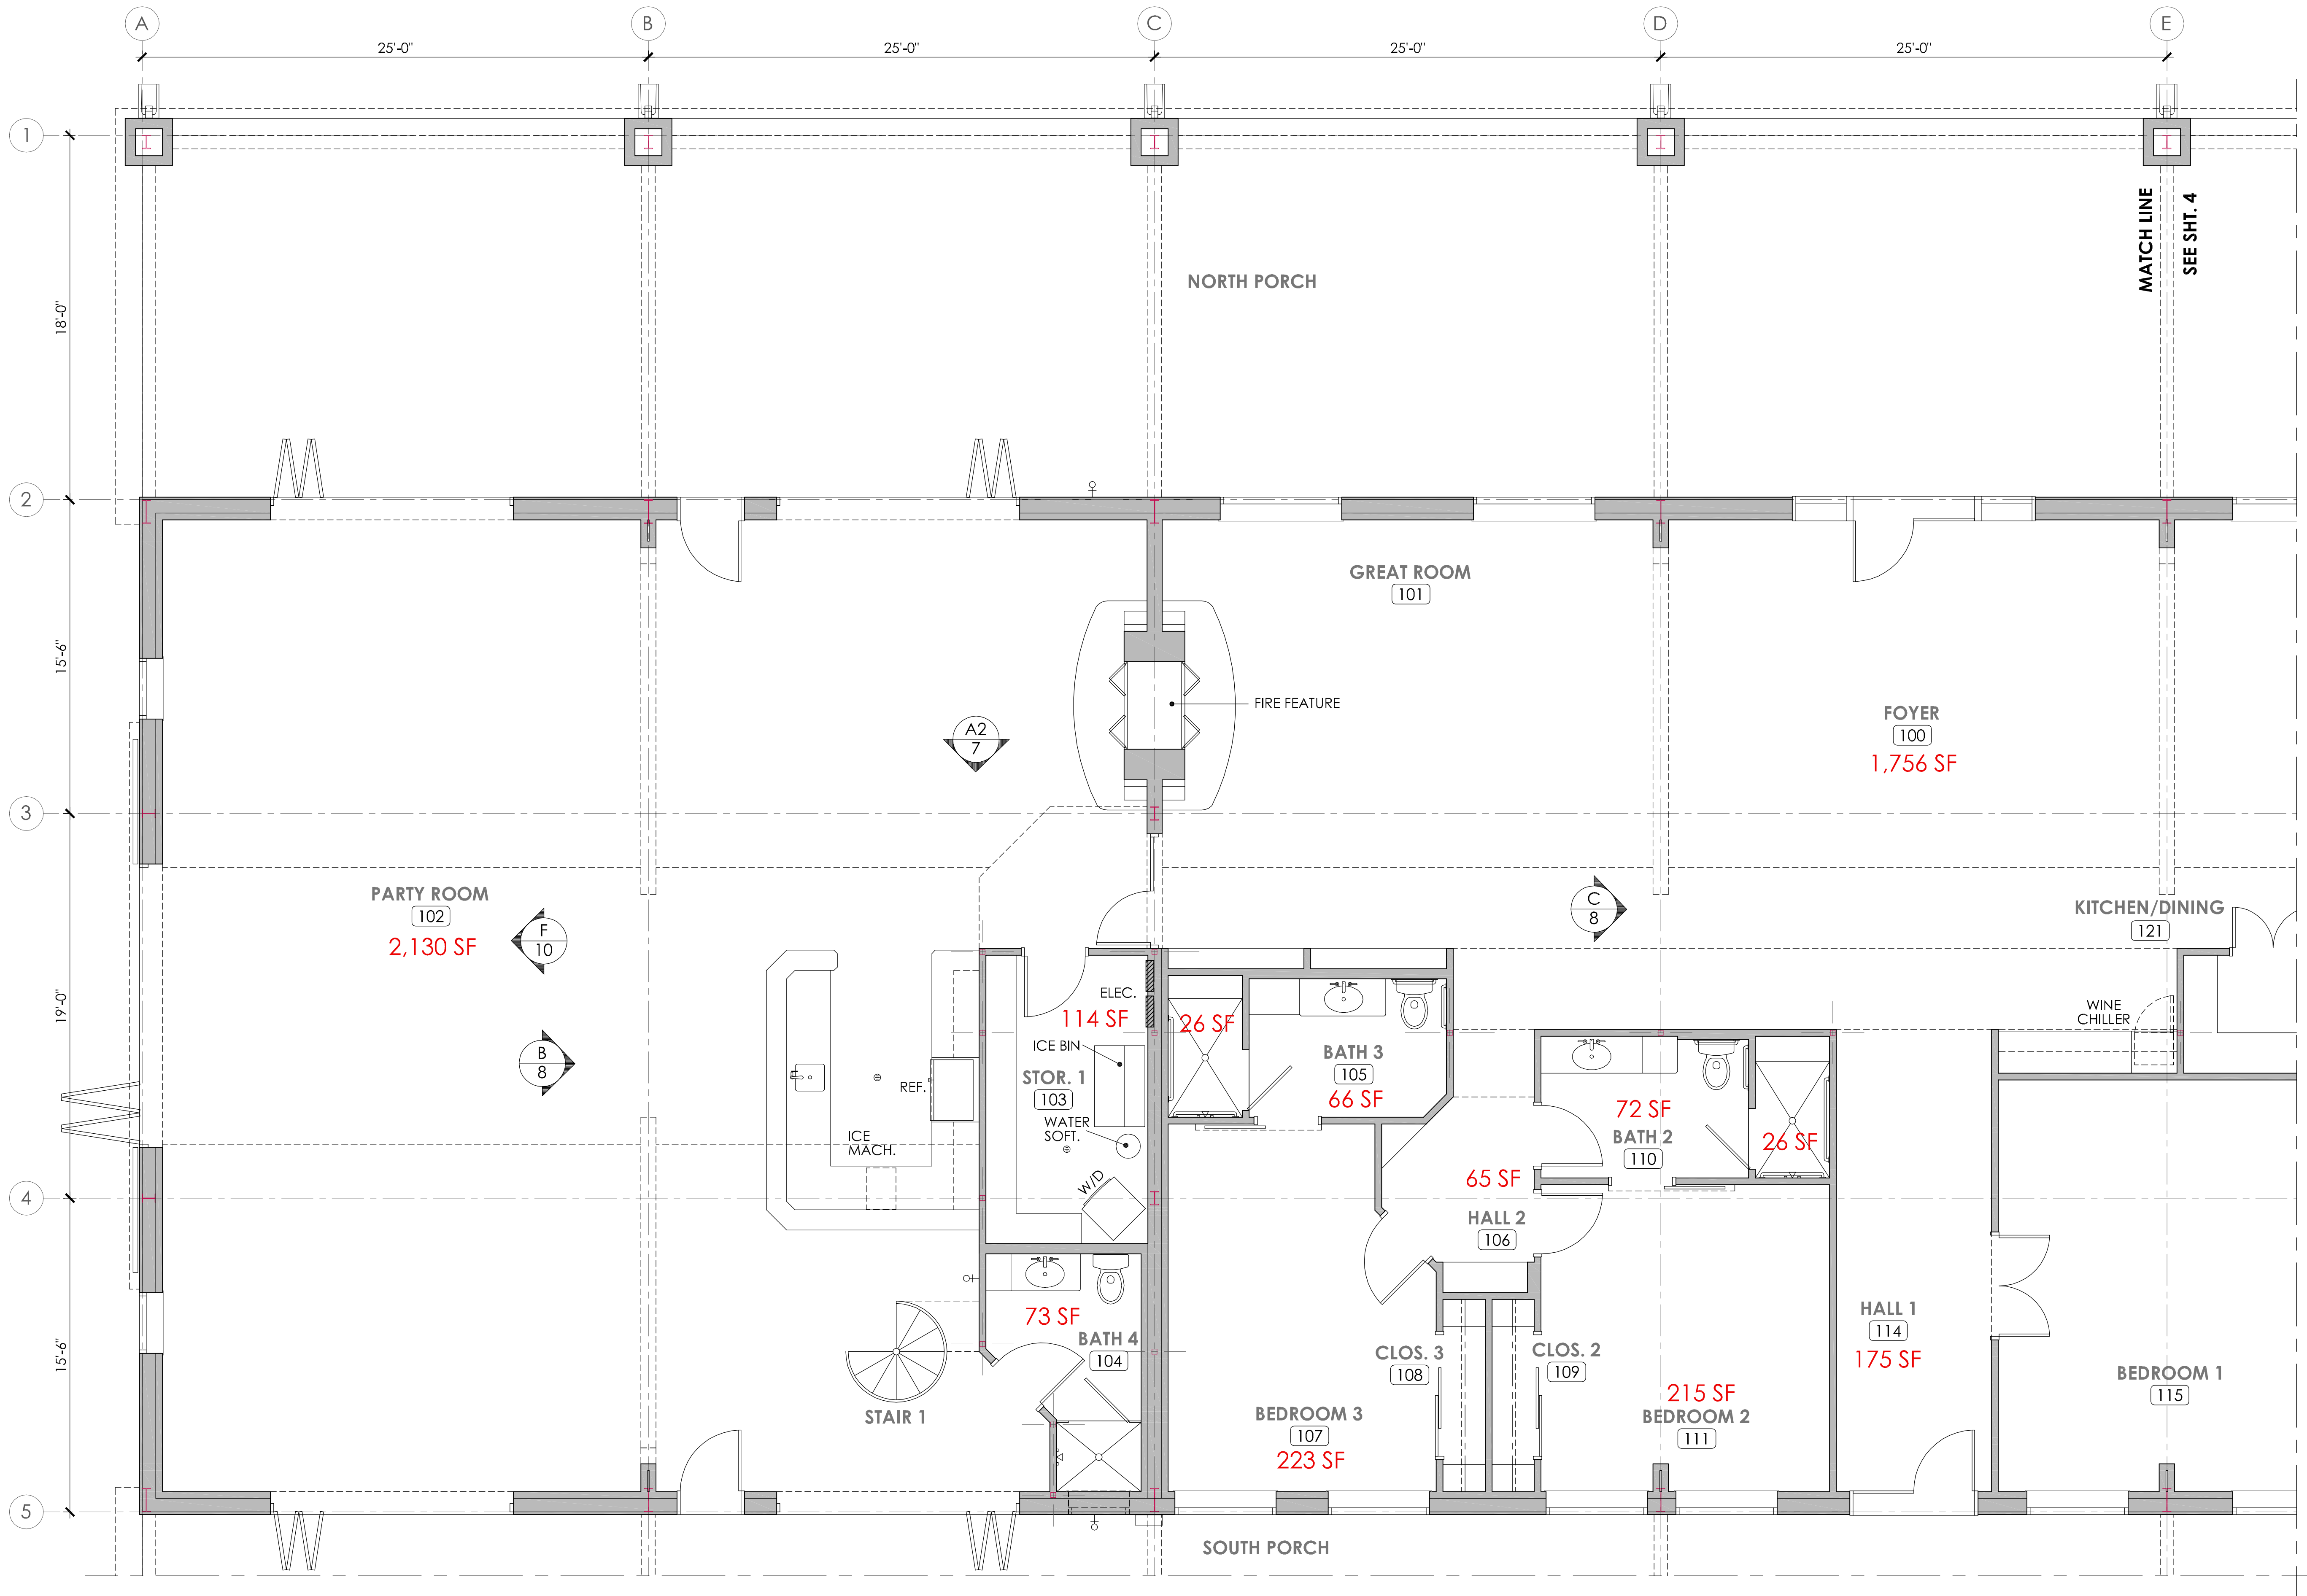

PARTIAL FIRST FLOOR PLAN

SCALE: 1/4"=1'-0"
(24"X36" PRINT)

REF. N

THIS DRAWING IS
CONCEPTUAL ONLY.
DO NOT USE FOR
REGULATORY APPROVAL,
BIDDING, PERMITTING
OR CONSTRUCTION.

TEXAS ARCHITECT
#8681
COPYRIGHT © 2019
J.A. SULLIVAN

JAS

J.A. SULLIVAN
ARCHITECT

P.O. BOX 742
GEORGETOWN, TEXAS
78627

PH: 512.635.6601
FX: 512.869.2407

jasullivan3@
suddenlink.net

Harvey Residence

5088 FM 2412
Gatesville, Texas

Drawn: M.S.K.
Checked: J.A.S.
Job #: 294
Date: APRIL 2018

Revisions:


PLOT DATE
03.20.2020

Description:

PARTIAL
FIRST FLOOR PLAN

Sheet:
4

of

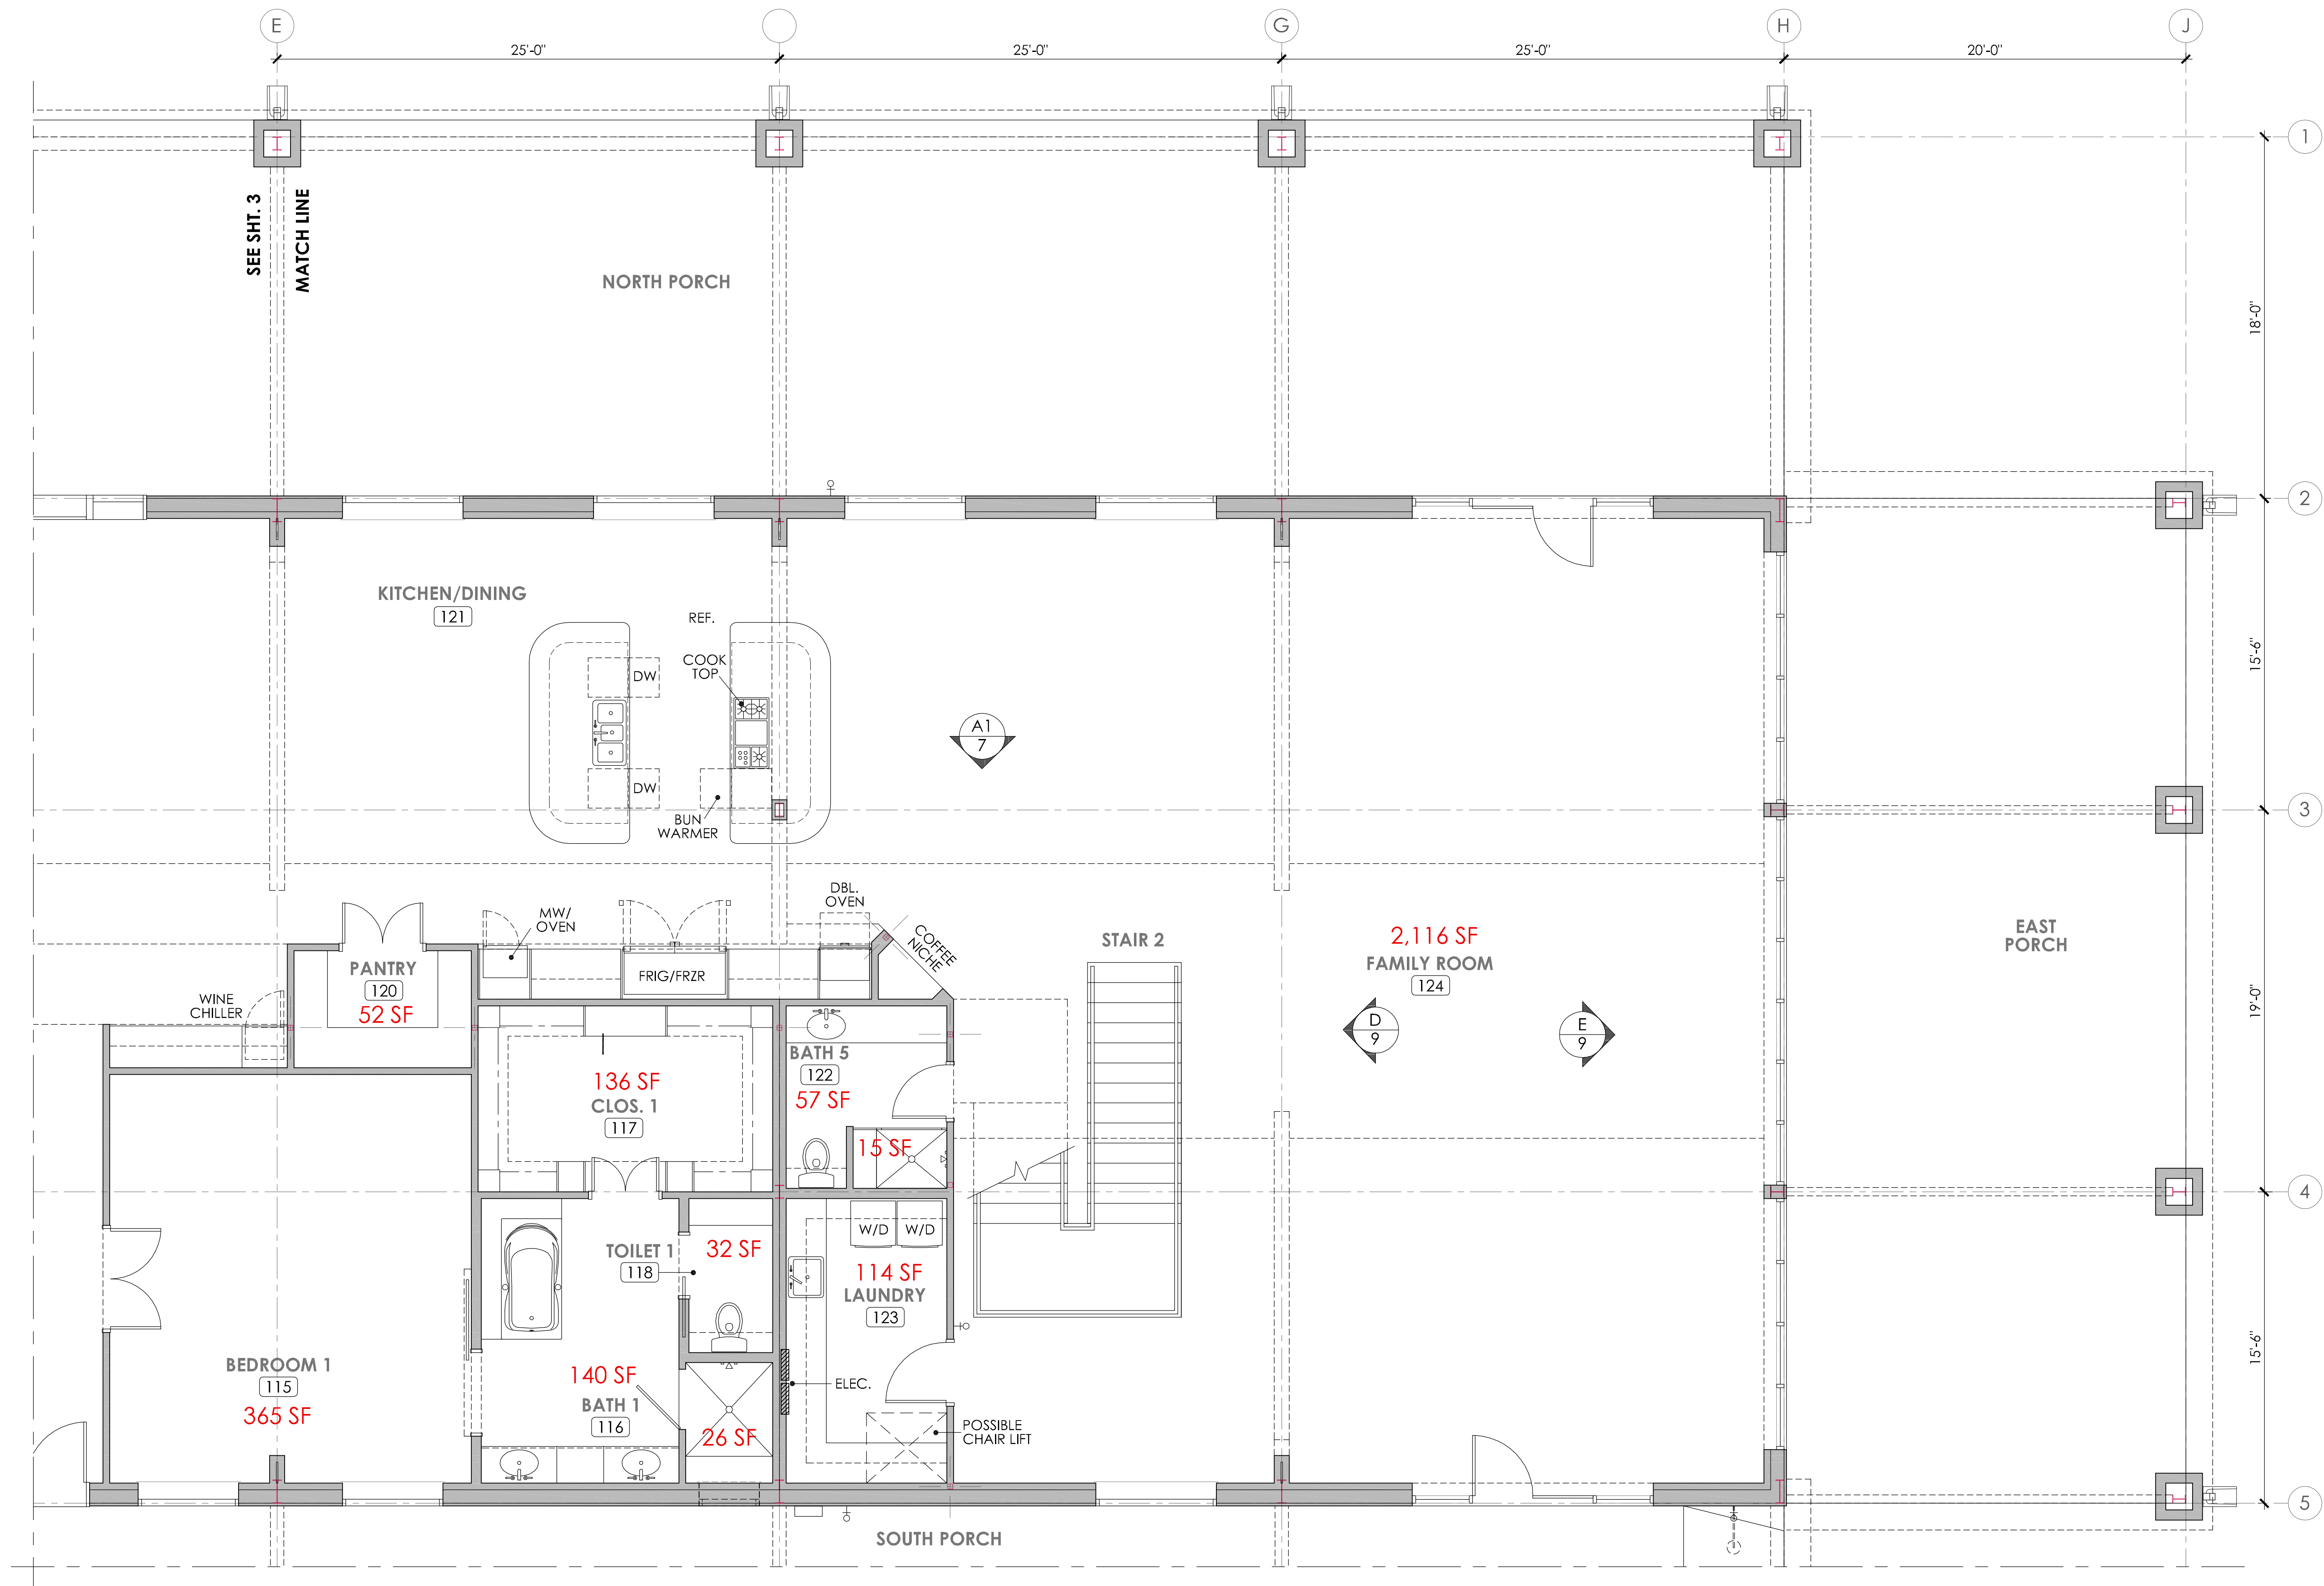

THIS DRAWING IS
CONCEPTUAL ONLY.
DO NOT USE FOR
REGULATORY APPROVAL,
BIDDING, PERMITTING
OR CONSTRUCTION.

TEXAS ARCHITECT
#8681
COPYRIGHT © 2019
J.A. SULLIVAN

JAS

J.A. SULLIVAN
ARCHITECT

P.O. BOX 742
GEORGETOWN, TEXAS
78627

PH: 512.635.6601
FX: 512.869.2407
jasullivan3@
suddenlink.net

Harvey Residence

5088 FM 2412
Gatesville, Texas

Drawn: M.S.K.
Checked: J.A.S.
Job #: 294
Date: APRIL 2018

Revisions:


PLOT DATE
03.20.2020

Description:
PARTIAL
SECOND FLOOR
PLAN


Sheet:

5

of

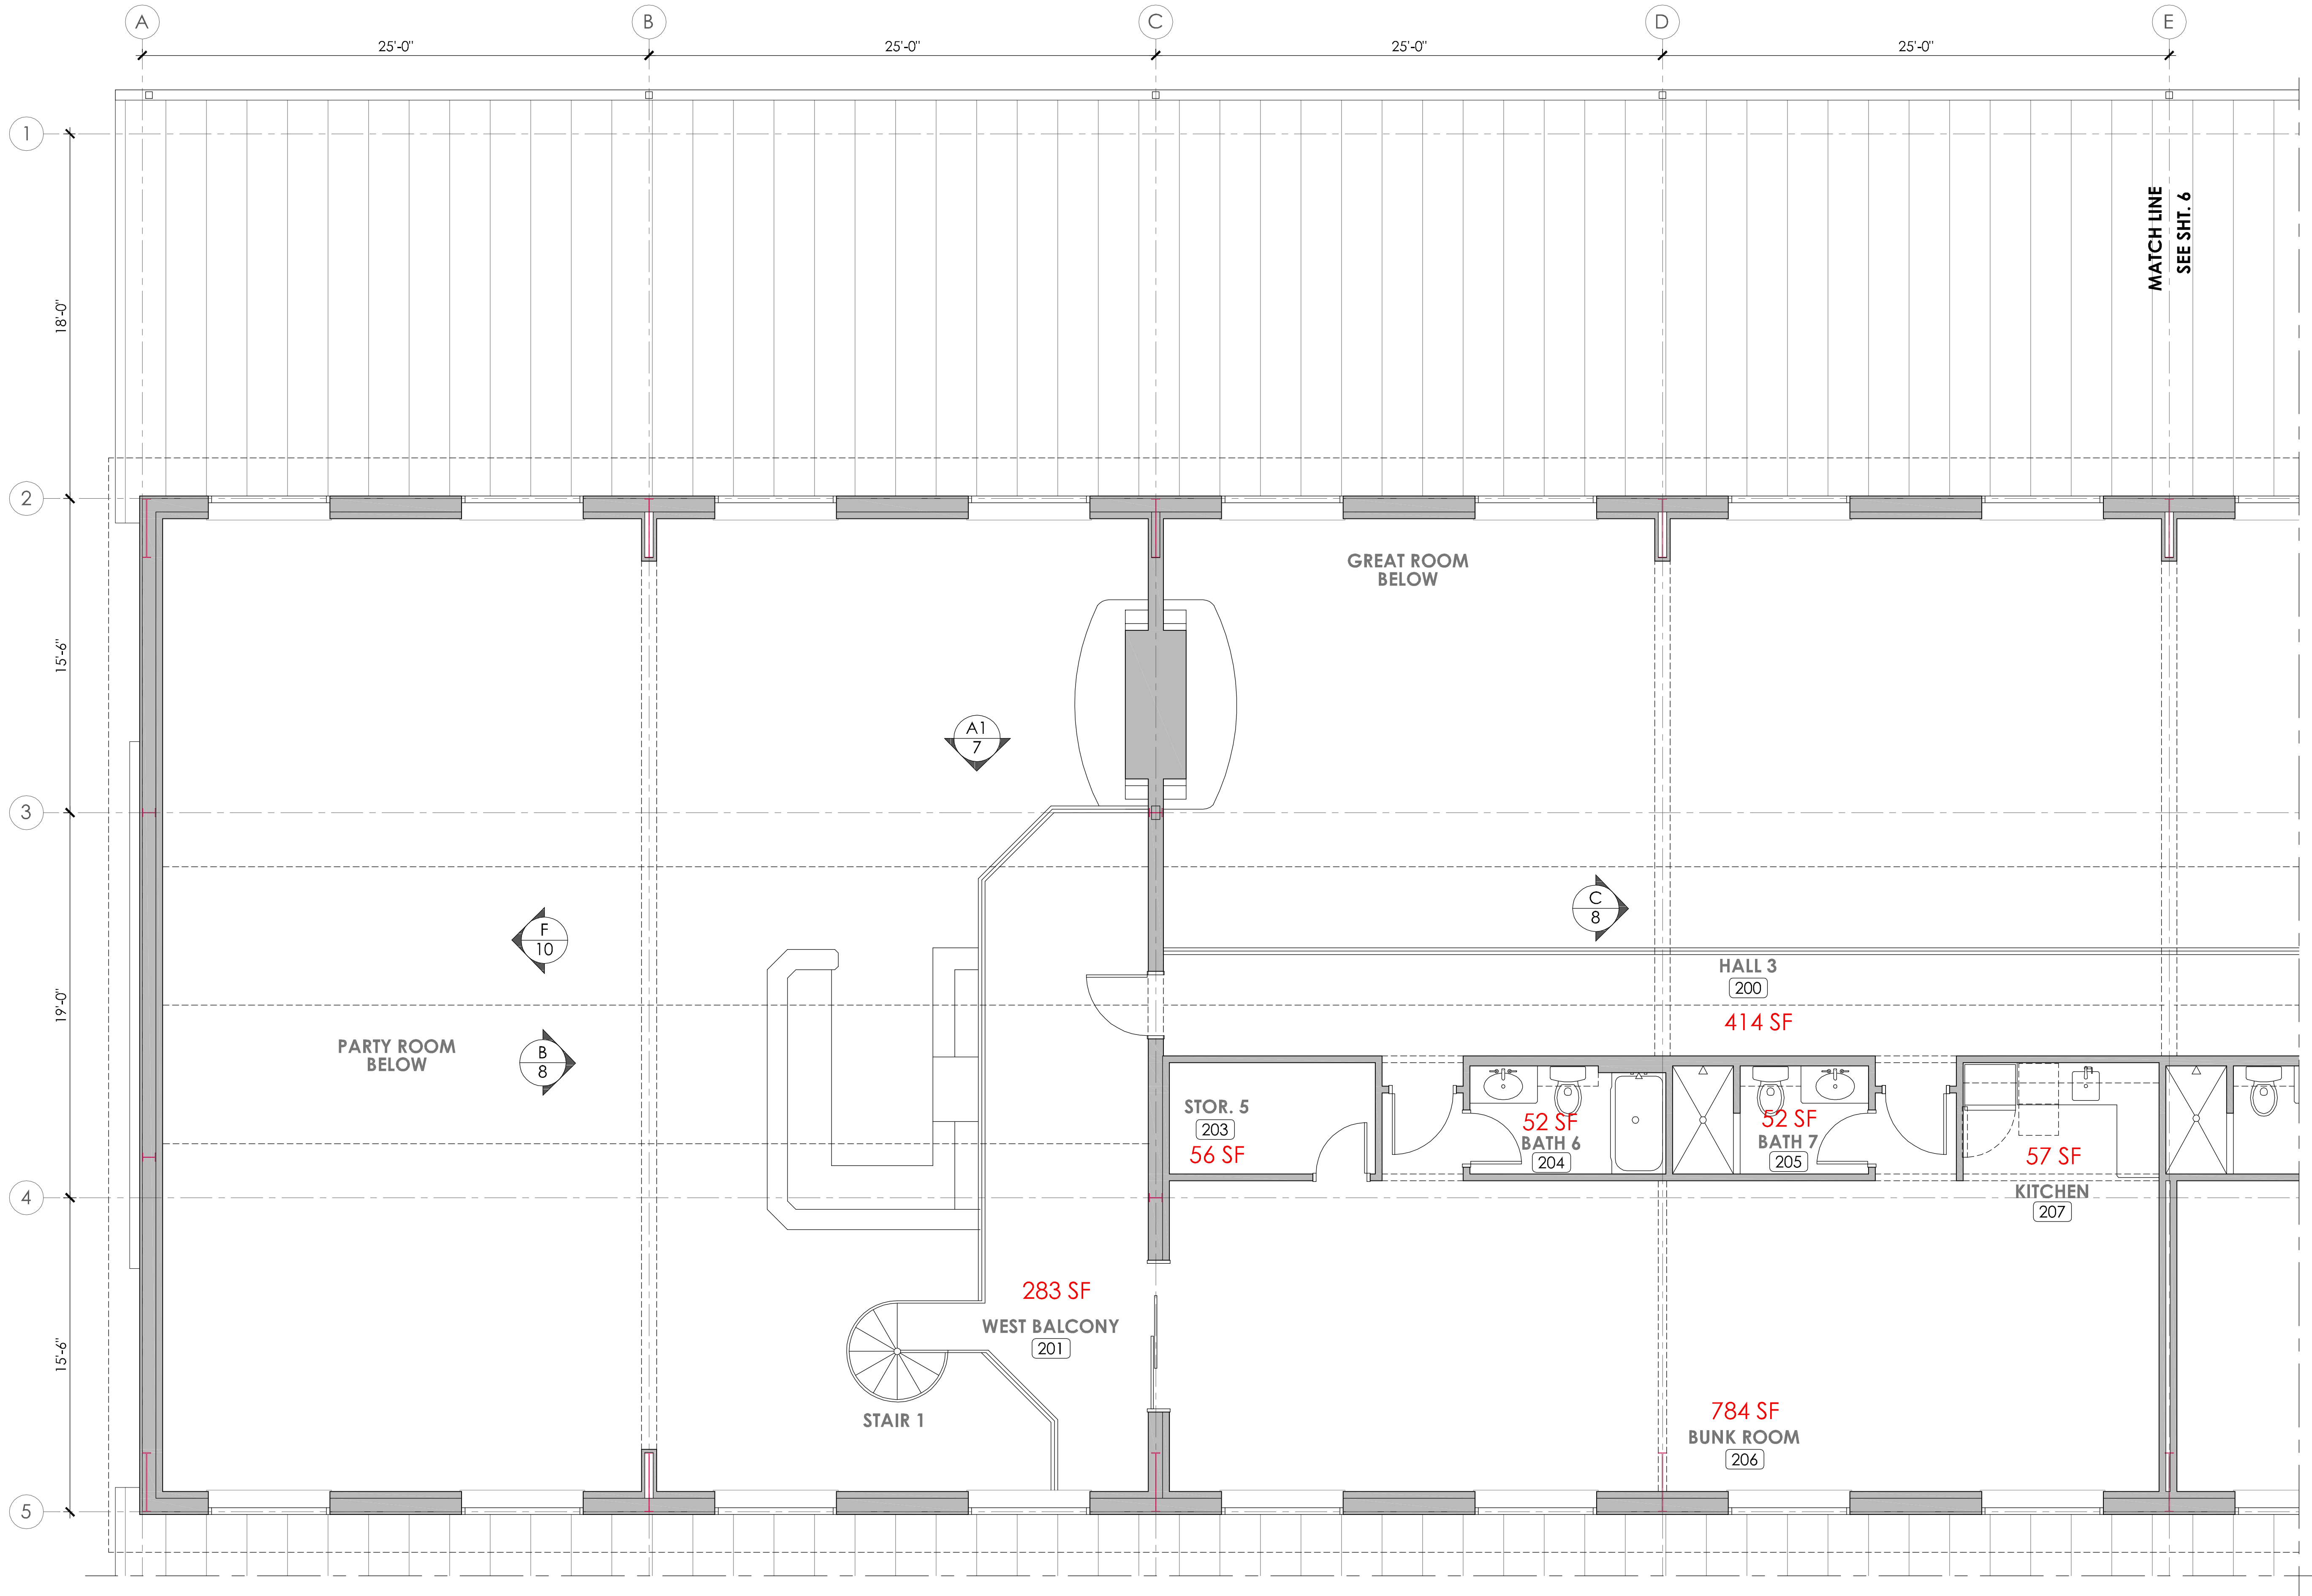

PARTIAL SECOND FLOOR PLAN

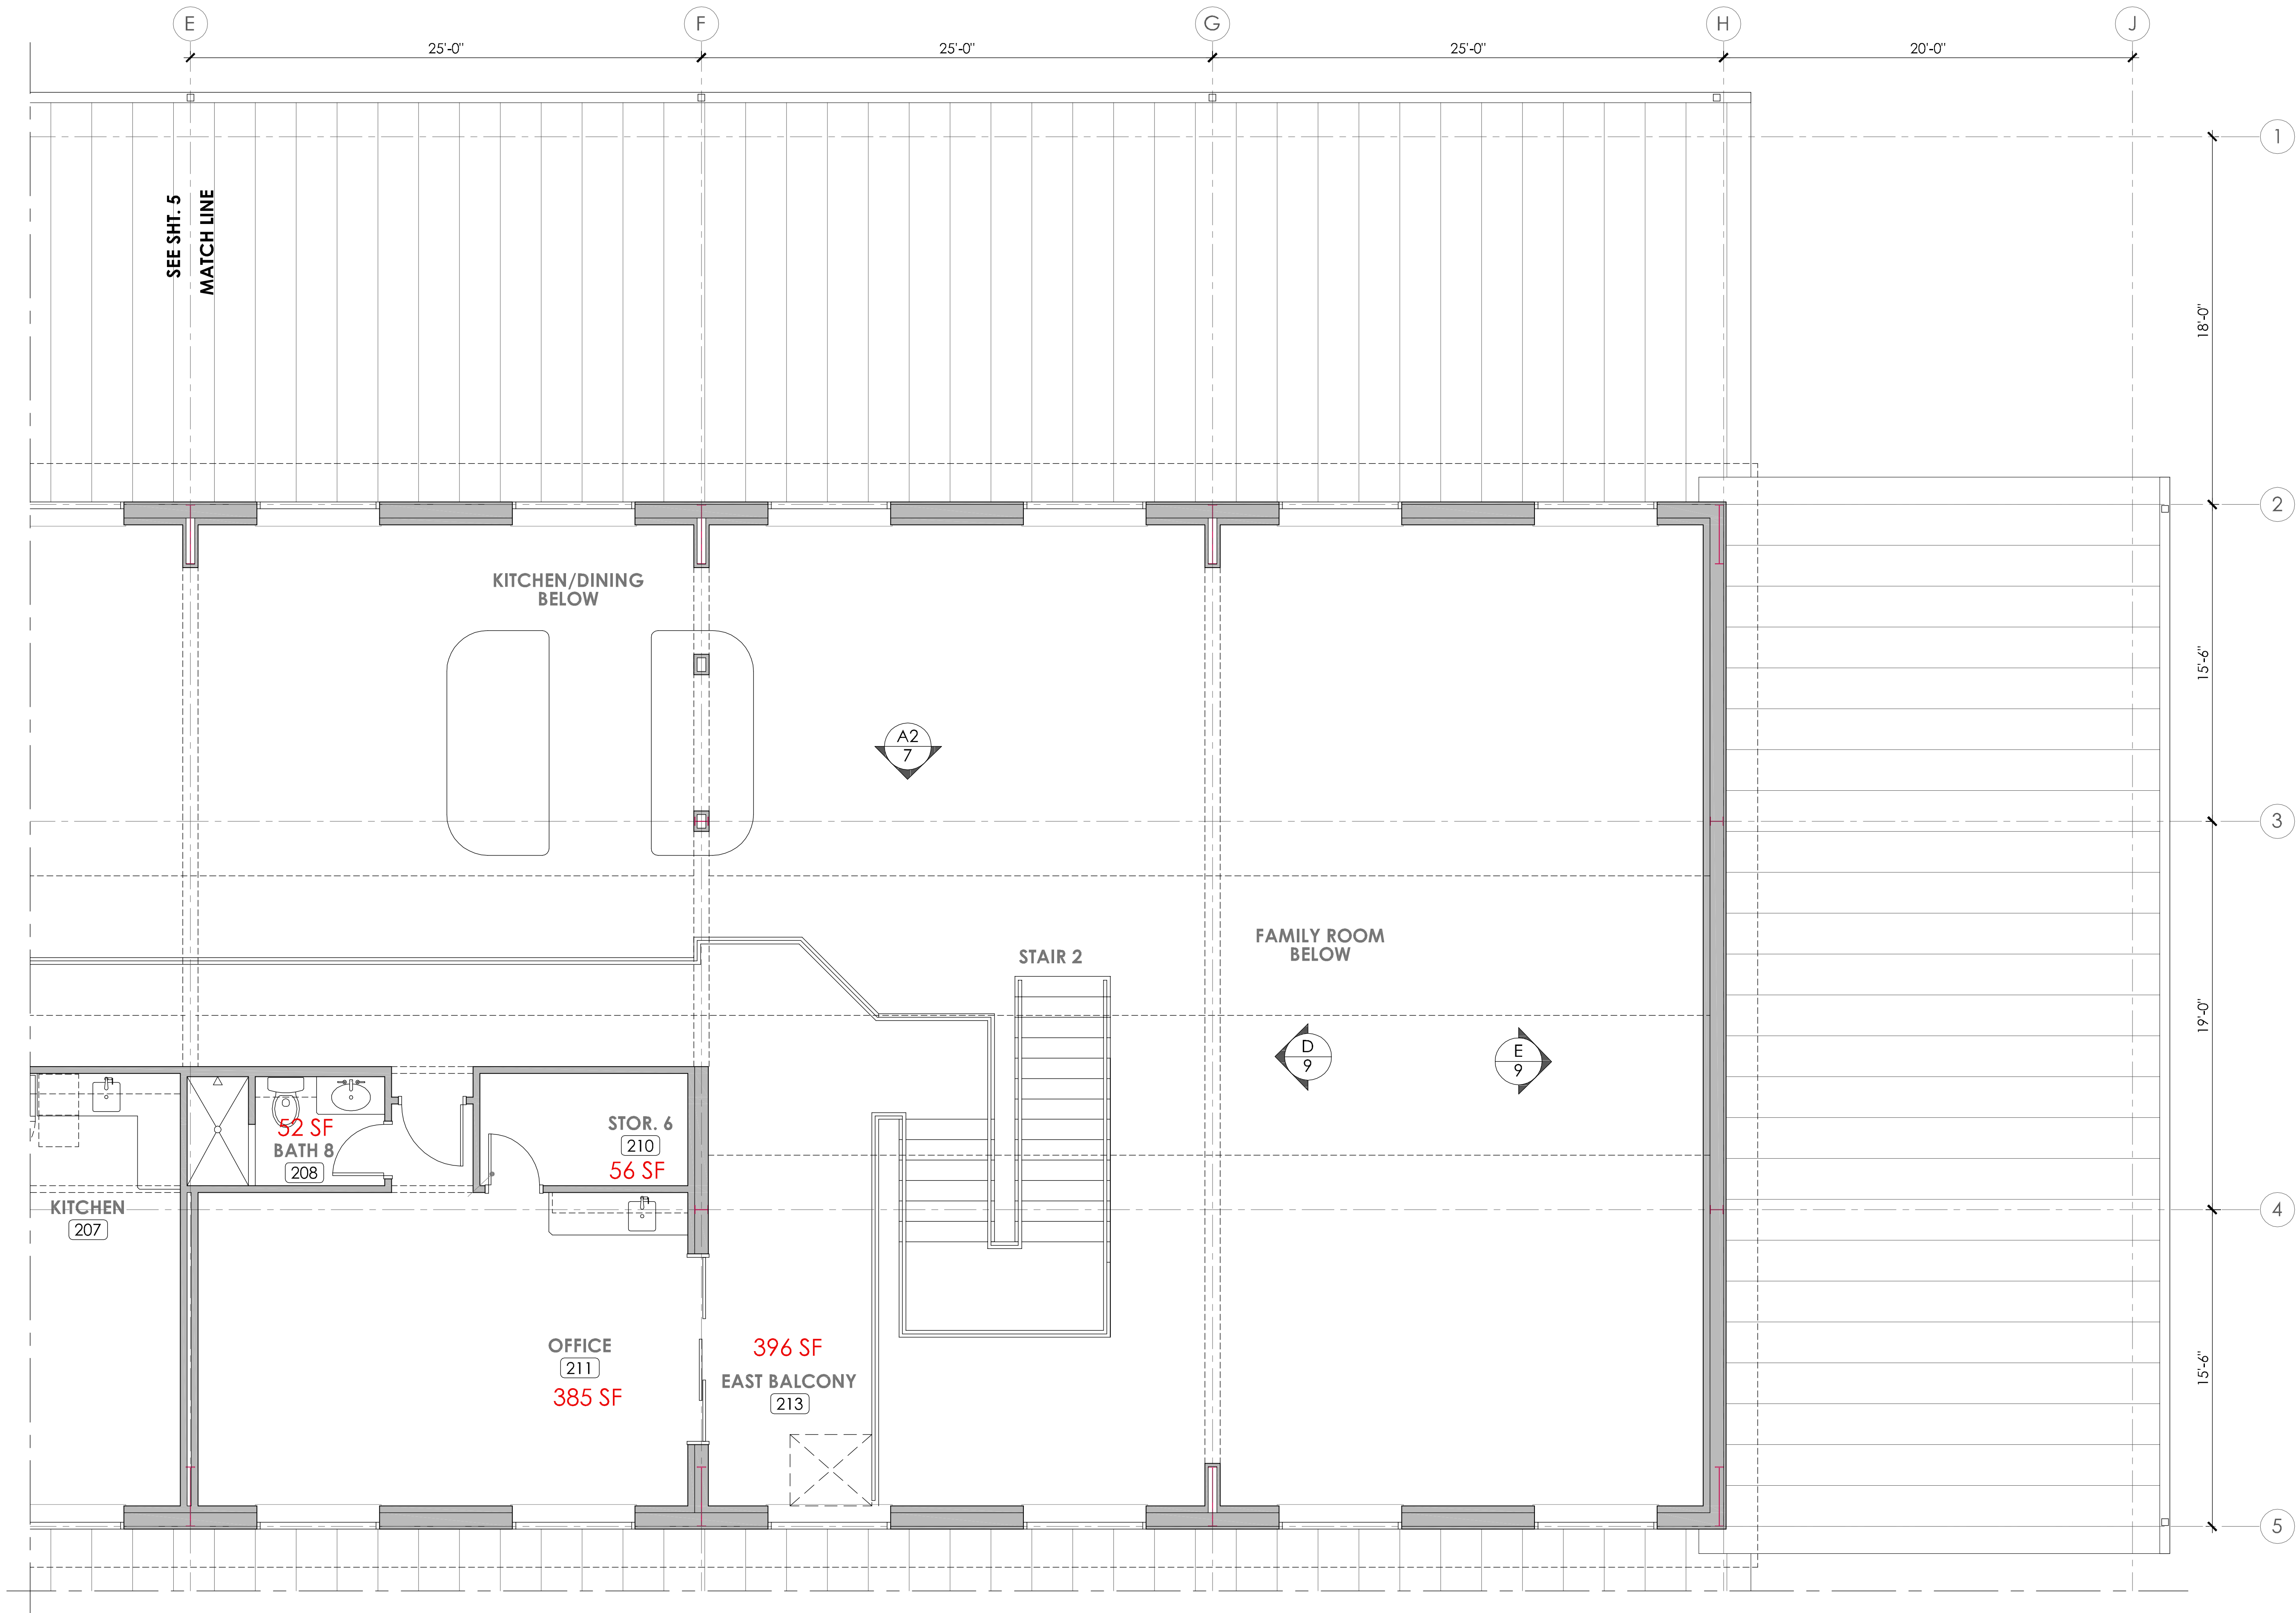


1
6

PARTIAL SECOND FLOOR PLAN

0' 3' 6' 9' 12'

SCALE: 1/4"=1'-0"
(24'X36" PRINT)

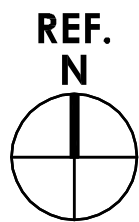

THIS DRAWING IS
CONCEPTUAL ONLY.
DO NOT USE FOR
REGULATORY APPROVAL,
BIDDING, PERMITTING
OR CONSTRUCTION.

TEXAS ARCHITECT
#8681
COPYRIGHT © 2019
J.A. SULLIVAN

JAS

J.A. SULLIVAN
ARCHITECT

P.O. BOX 742
GEORGETOWN, TEXAS
78627

PH: 512.635.6601
FX: 512.869.2407
jasullivan3@
suddenlink.net

Harvey Residence

5088 FM 2412
Gatesville, Texas

Drawn: M.S.K.
Checked: J.A.S.
Job #: 294
Date: APRIL 2018


Revisions:

PLOT DATE
03.20.2020

Description:
PARTIAL
SECOND FLOOR
PLAN

Sheet:
6

of

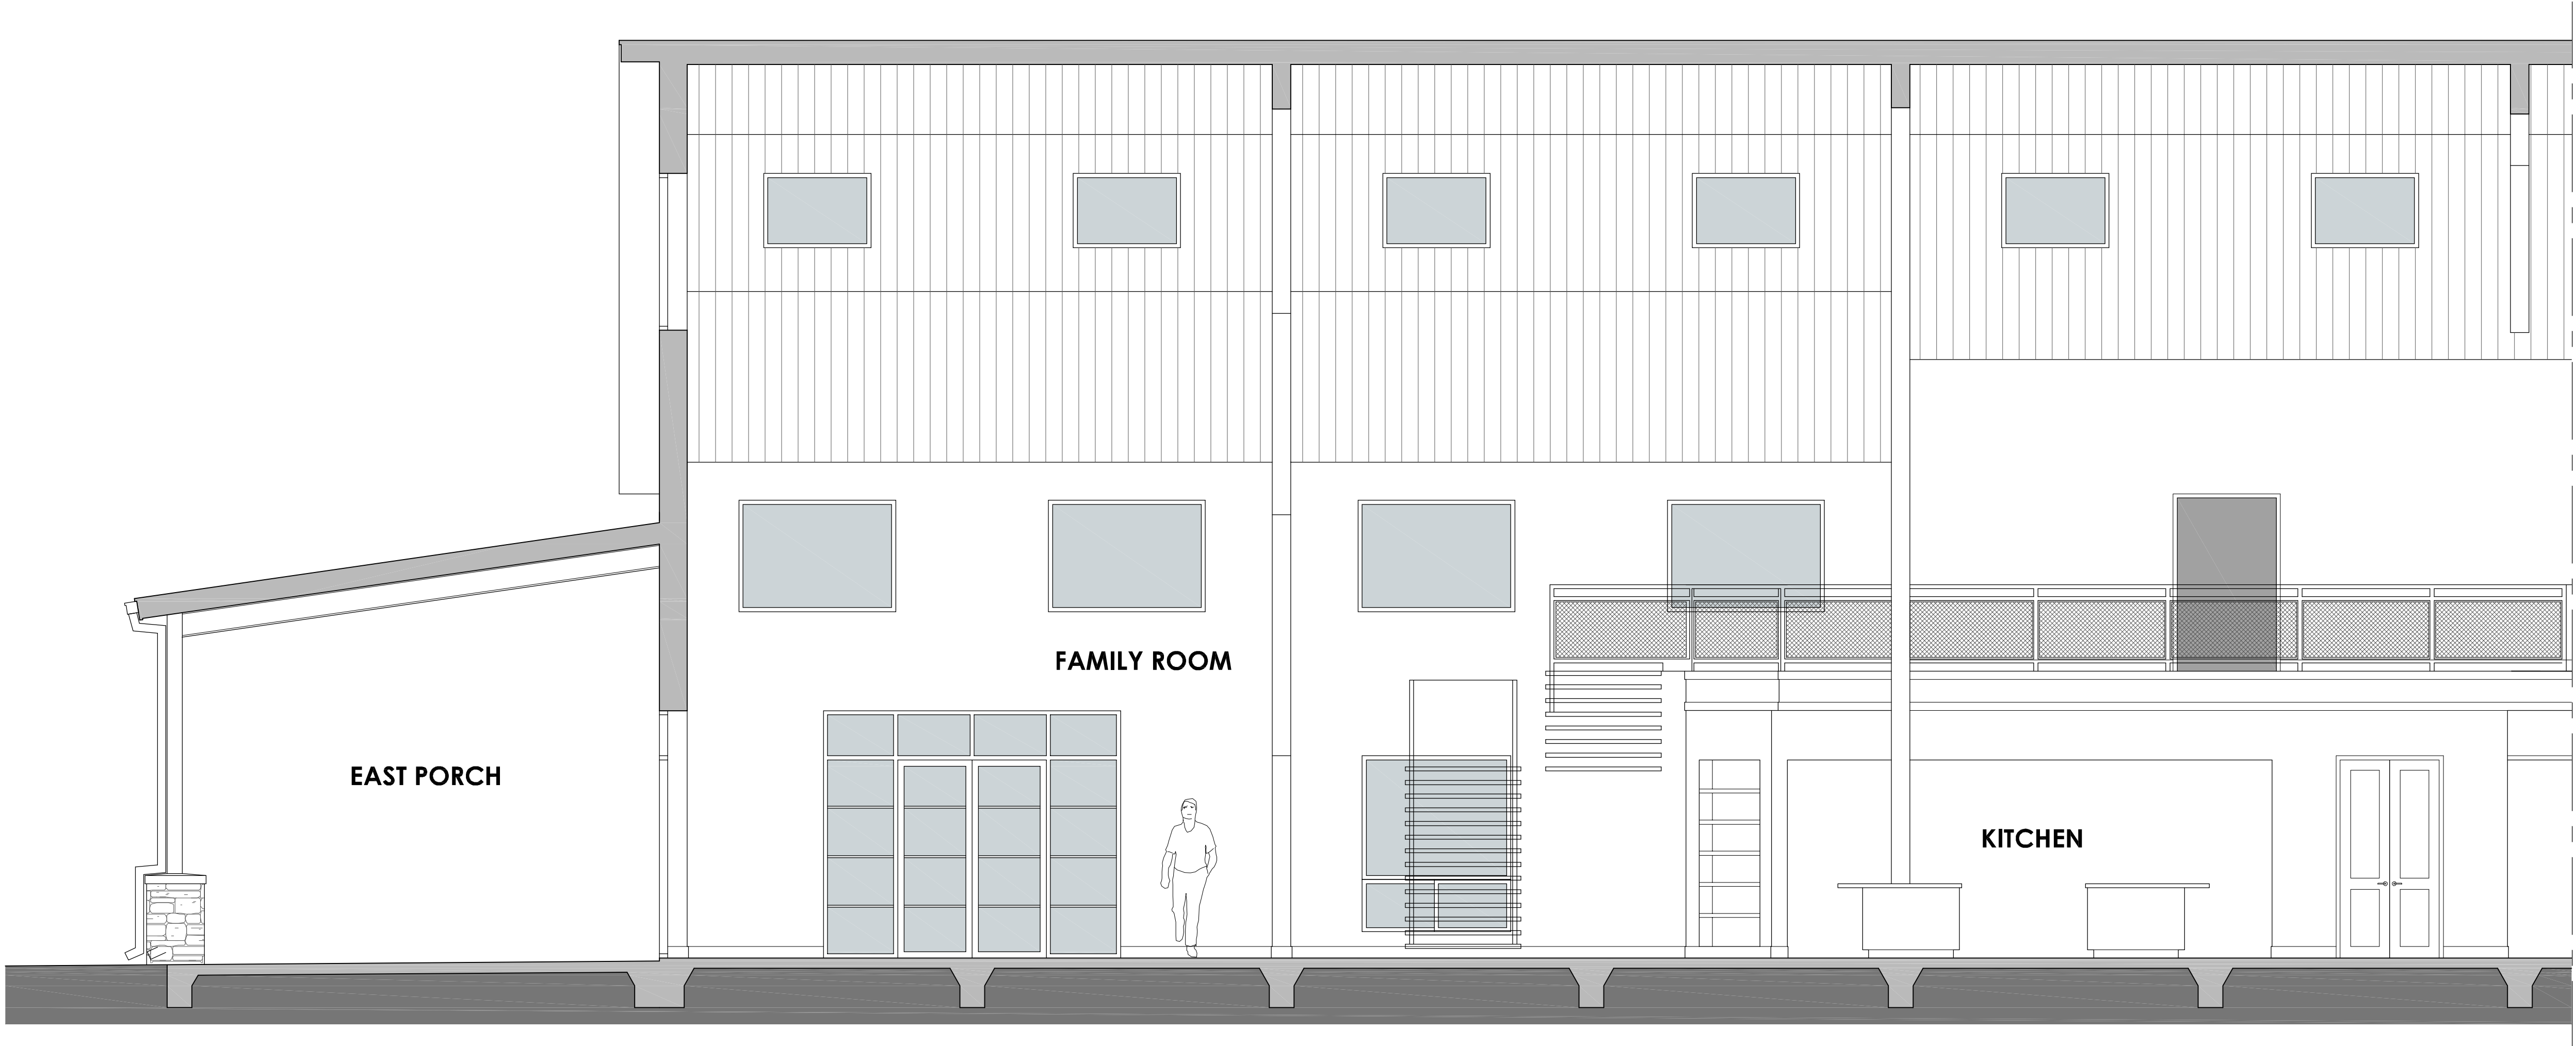

A1
7
INTERIOR ELEVATION
0' 3' 6' 9' 12'
SCALE: 1/4"=1'-0"
(24"x36" PRINT)



A2
7
INTERIOR ELEVATION
0' 3' 6' 9' 12'
SCALE: 1/4"=1'-0"
(24"x36" PRINT)

THIS DRAWING IS
CONCEPTUAL ONLY.
DO NOT USE FOR
REGULATORY APPROVAL,
BIDDING, PERMITTING
OR CONSTRUCTION.

TEXAS ARCHITECT
#8681

COPYRIGHT © 2019
J.A. SULLIVAN

JAS

J.A. SULLIVAN
ARCHITECT

P.O. BOX 742
GEORGETOWN, TEXAS
78627

PH: 512.635.6601
FX: 512.869.2407
jasullivan3@
suddenlink.net

Harvey Residence
5088 FM 2412
Gatesville, Texas

Drawn: M.S.K.
Checked: J.A.S.
Job #: 294
Date: APRIL 2018

Revisions:

PLOT DATE
03.20.2020



Description:

INTERIOR
ELEVATION A

Sheet:

7

of

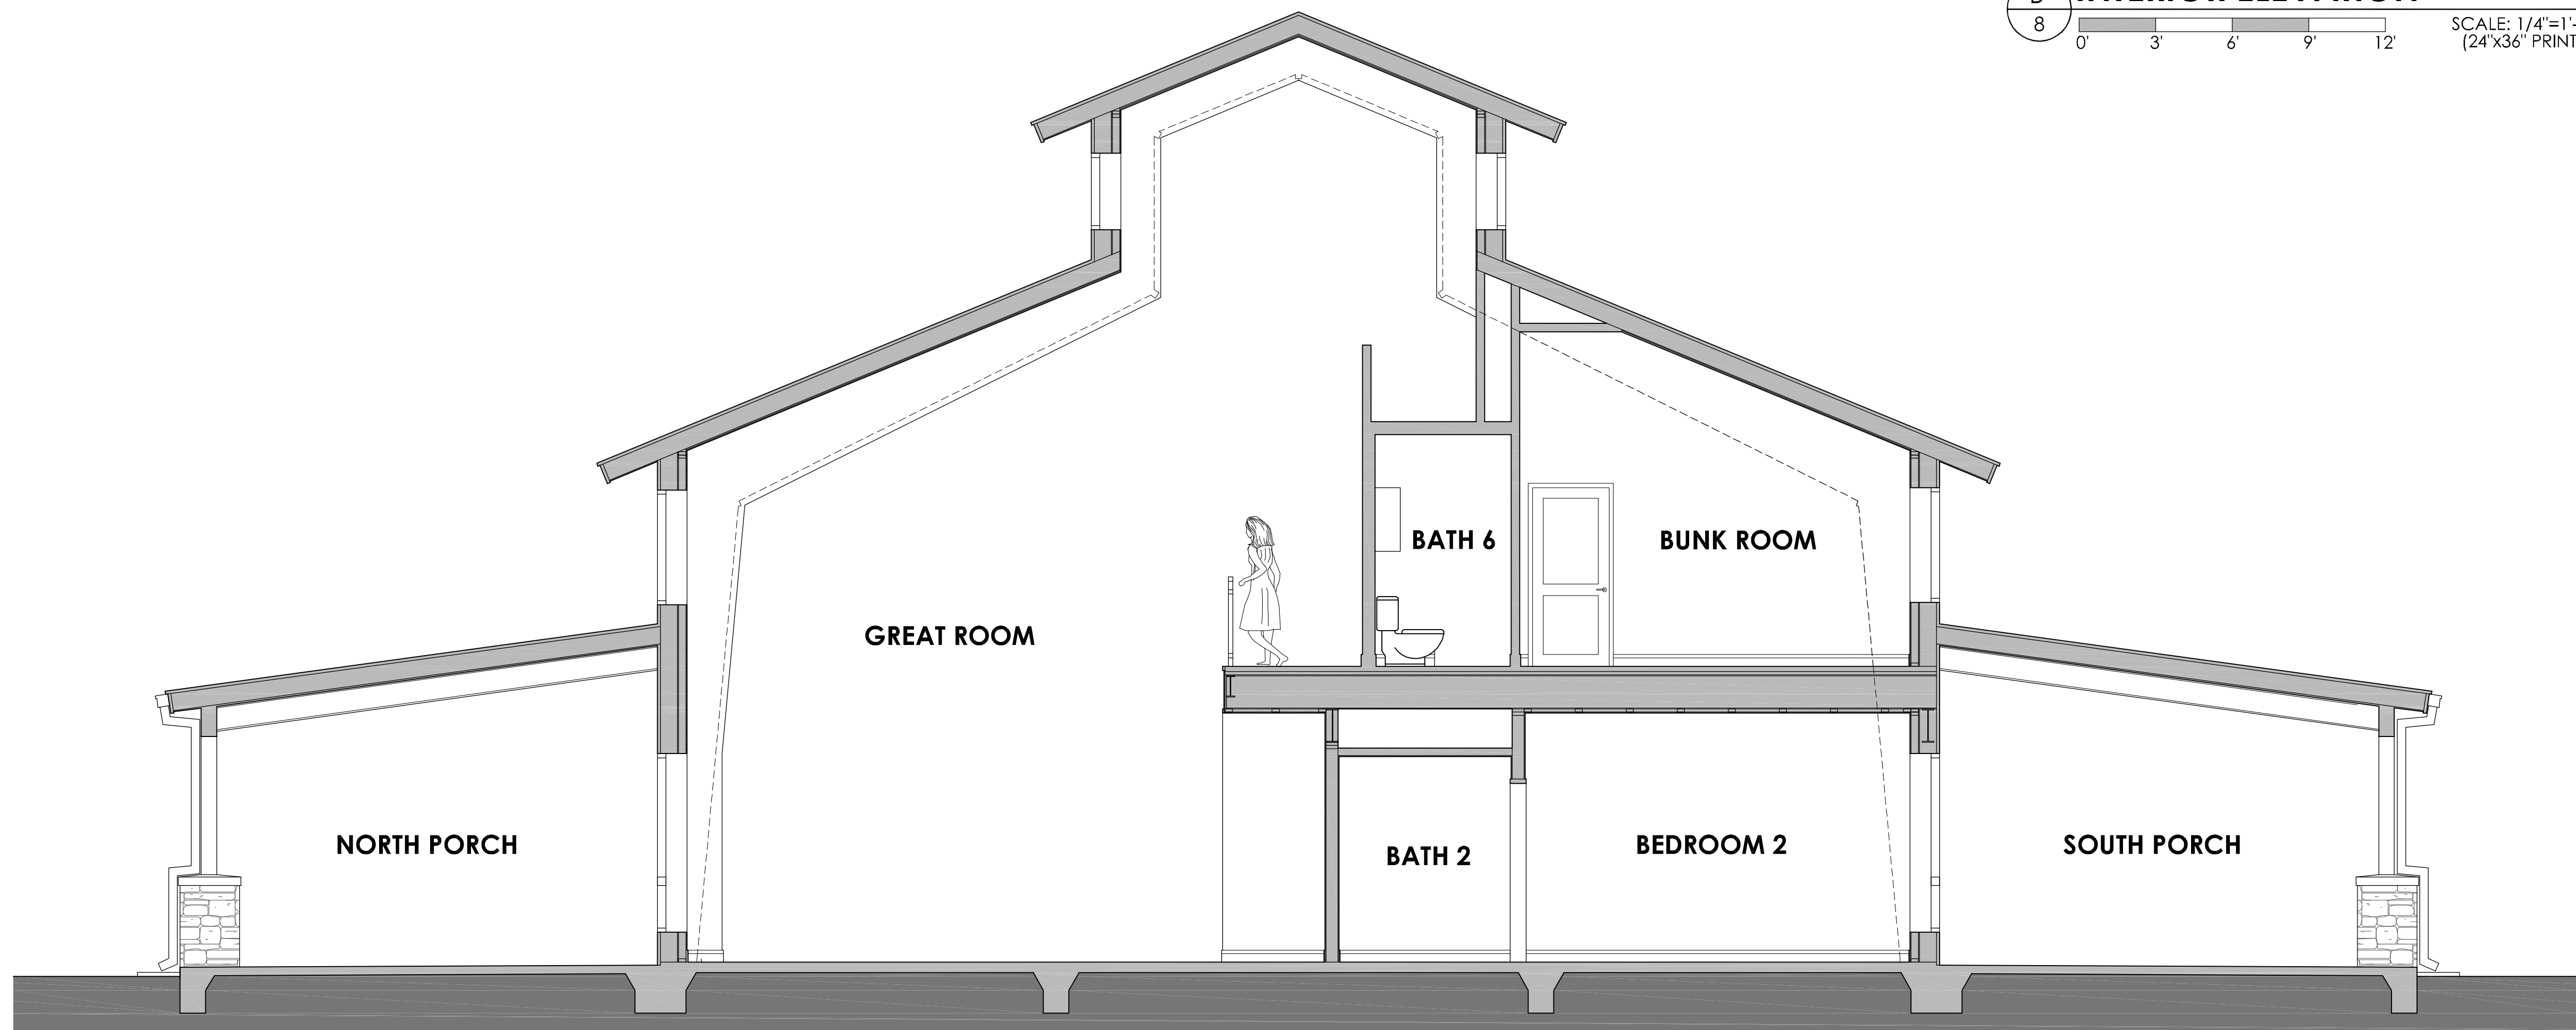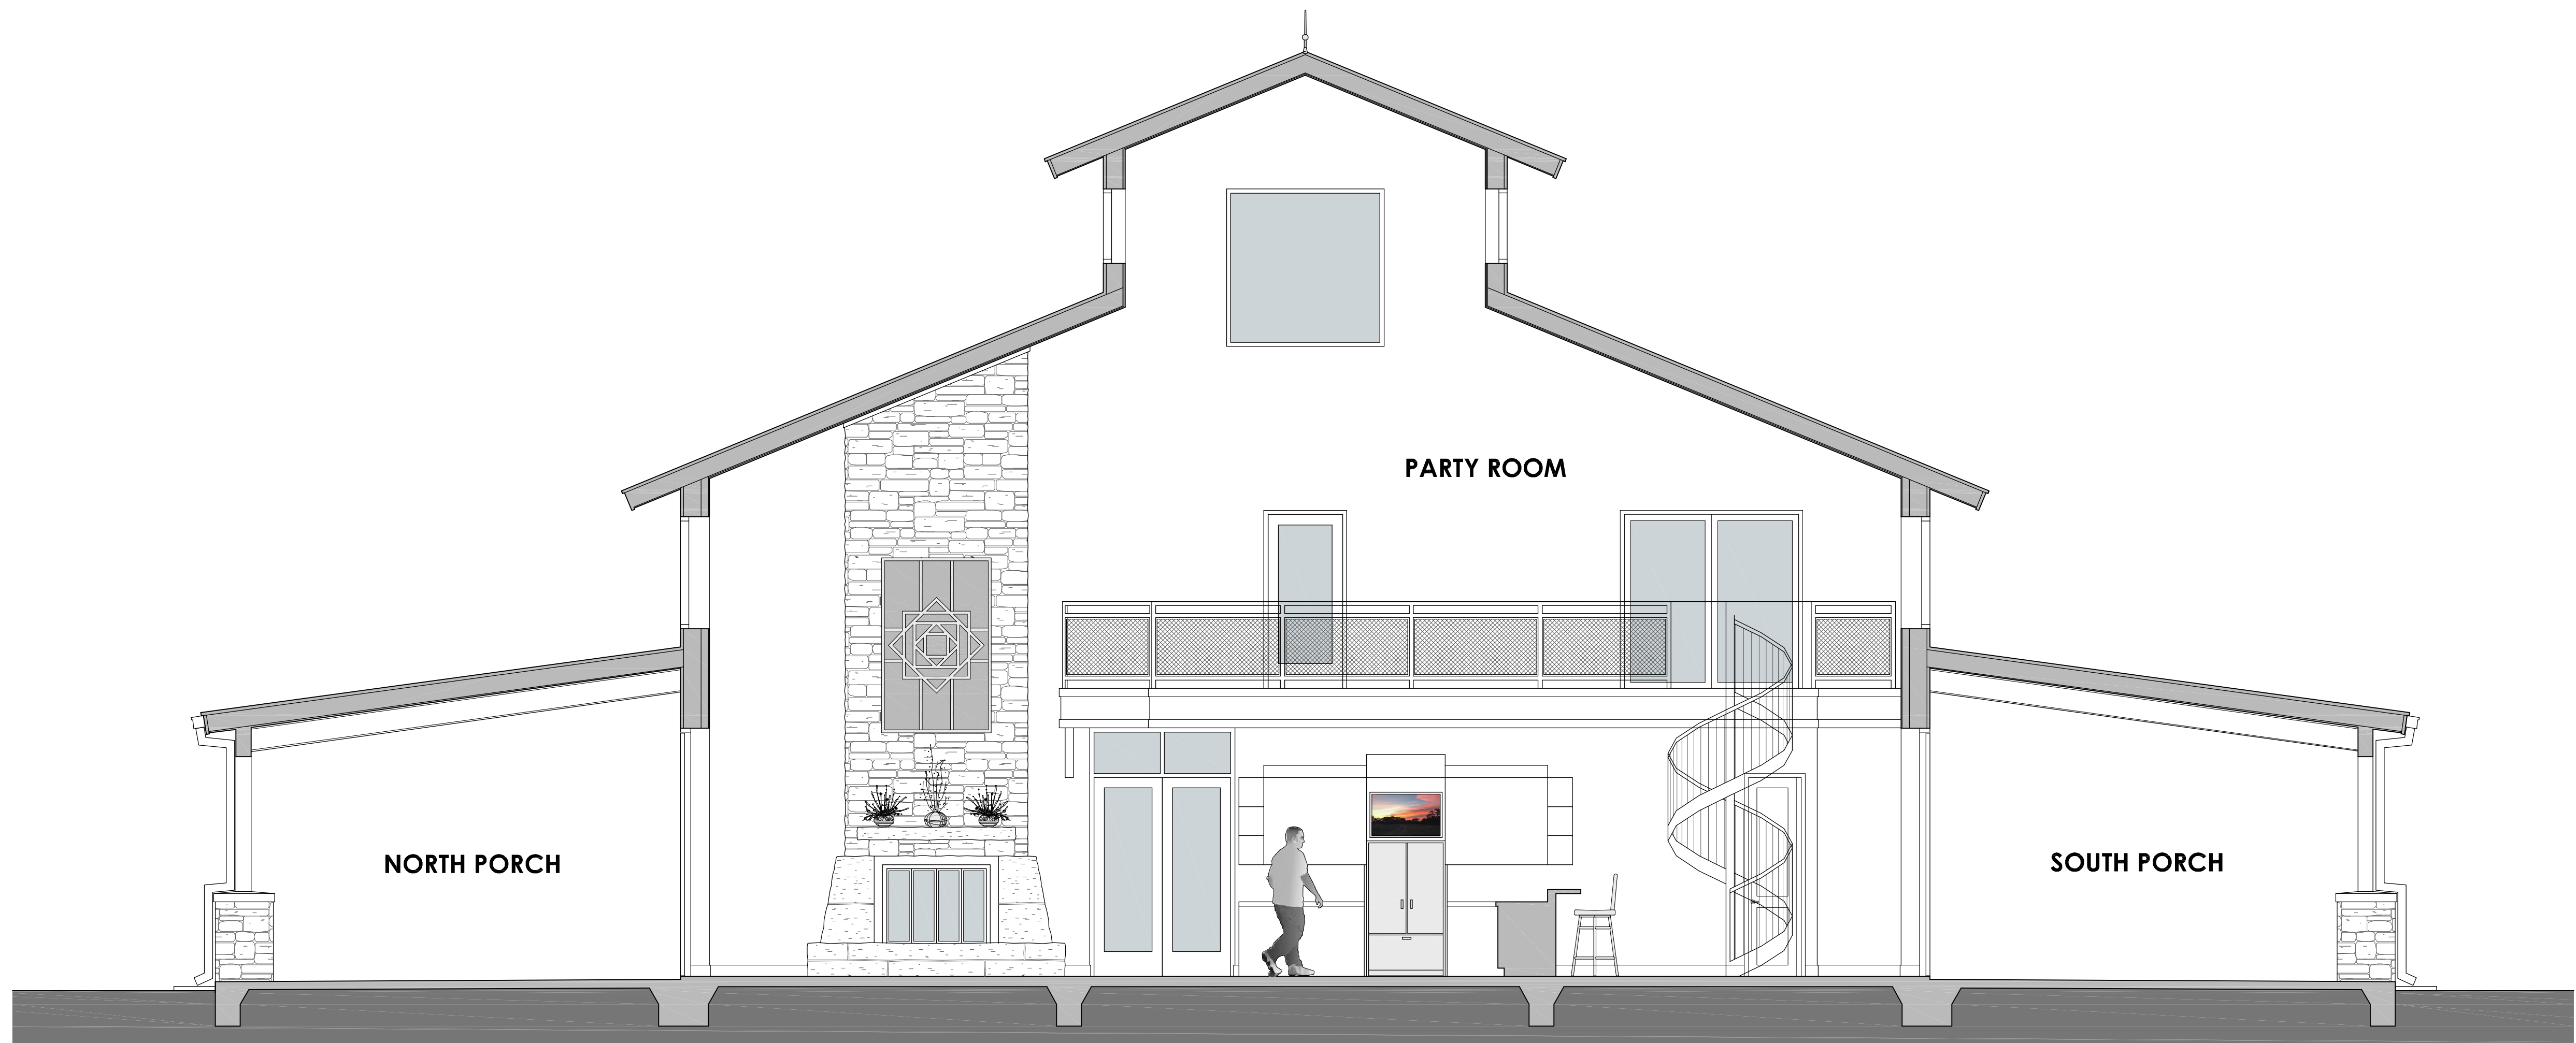

THIS DRAWING IS
CONCEPTUAL ONLY.
DO NOT USE FOR
REGULATORY APPROVAL,
BIDDING, PERMITTING
OR CONSTRUCTION.

TEXAS ARCHITECT
#8681
COPYRIGHT © 2019
J.A. SULLIVAN

JAS

J.A. SULLIVAN
ARCHITECT

P.O. BOX 742
GEORGETOWN, TEXAS
78627

PH: 512.635.6601
FX: 512.869.2407

jasullivan3@
suddenlink.net

Harvey Residence
5088 FM 2412
Gatesville, Texas

Drawn: M.S.K.
Checked: J.A.S.
Job #: 294
Date: APRIL 2018


Revisions:

PLOT DATE
03.20.2020


Description:
INTERIOR
ELEVATION B & C

Sheet:
8

of

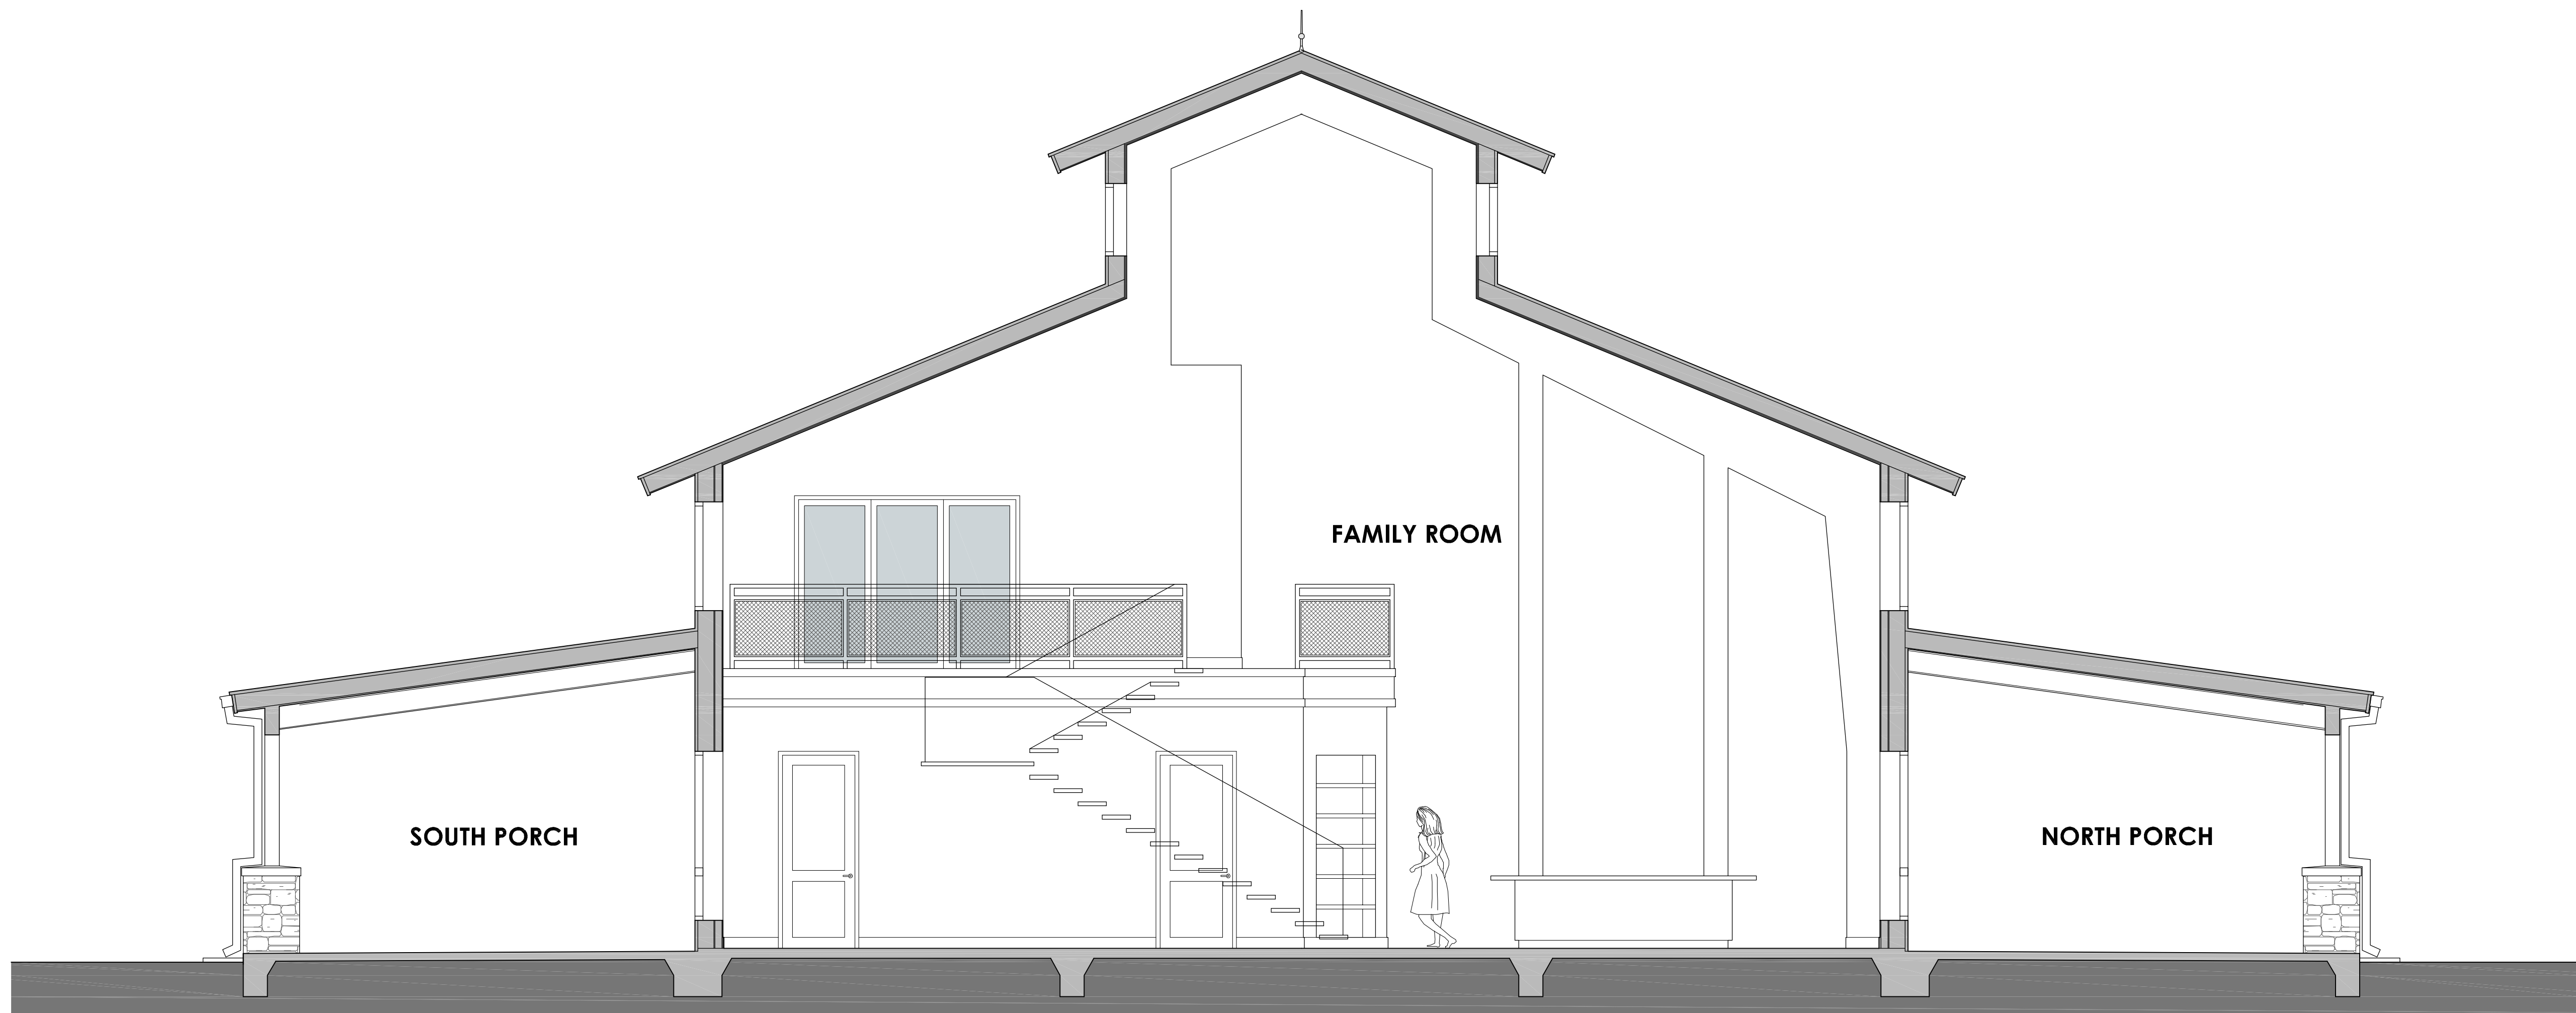

D INTERIOR ELEVATION
9
0' 3' 6' 9' 12' SCALE: 1/4"=1'-0"
(24"x36" PRINT)

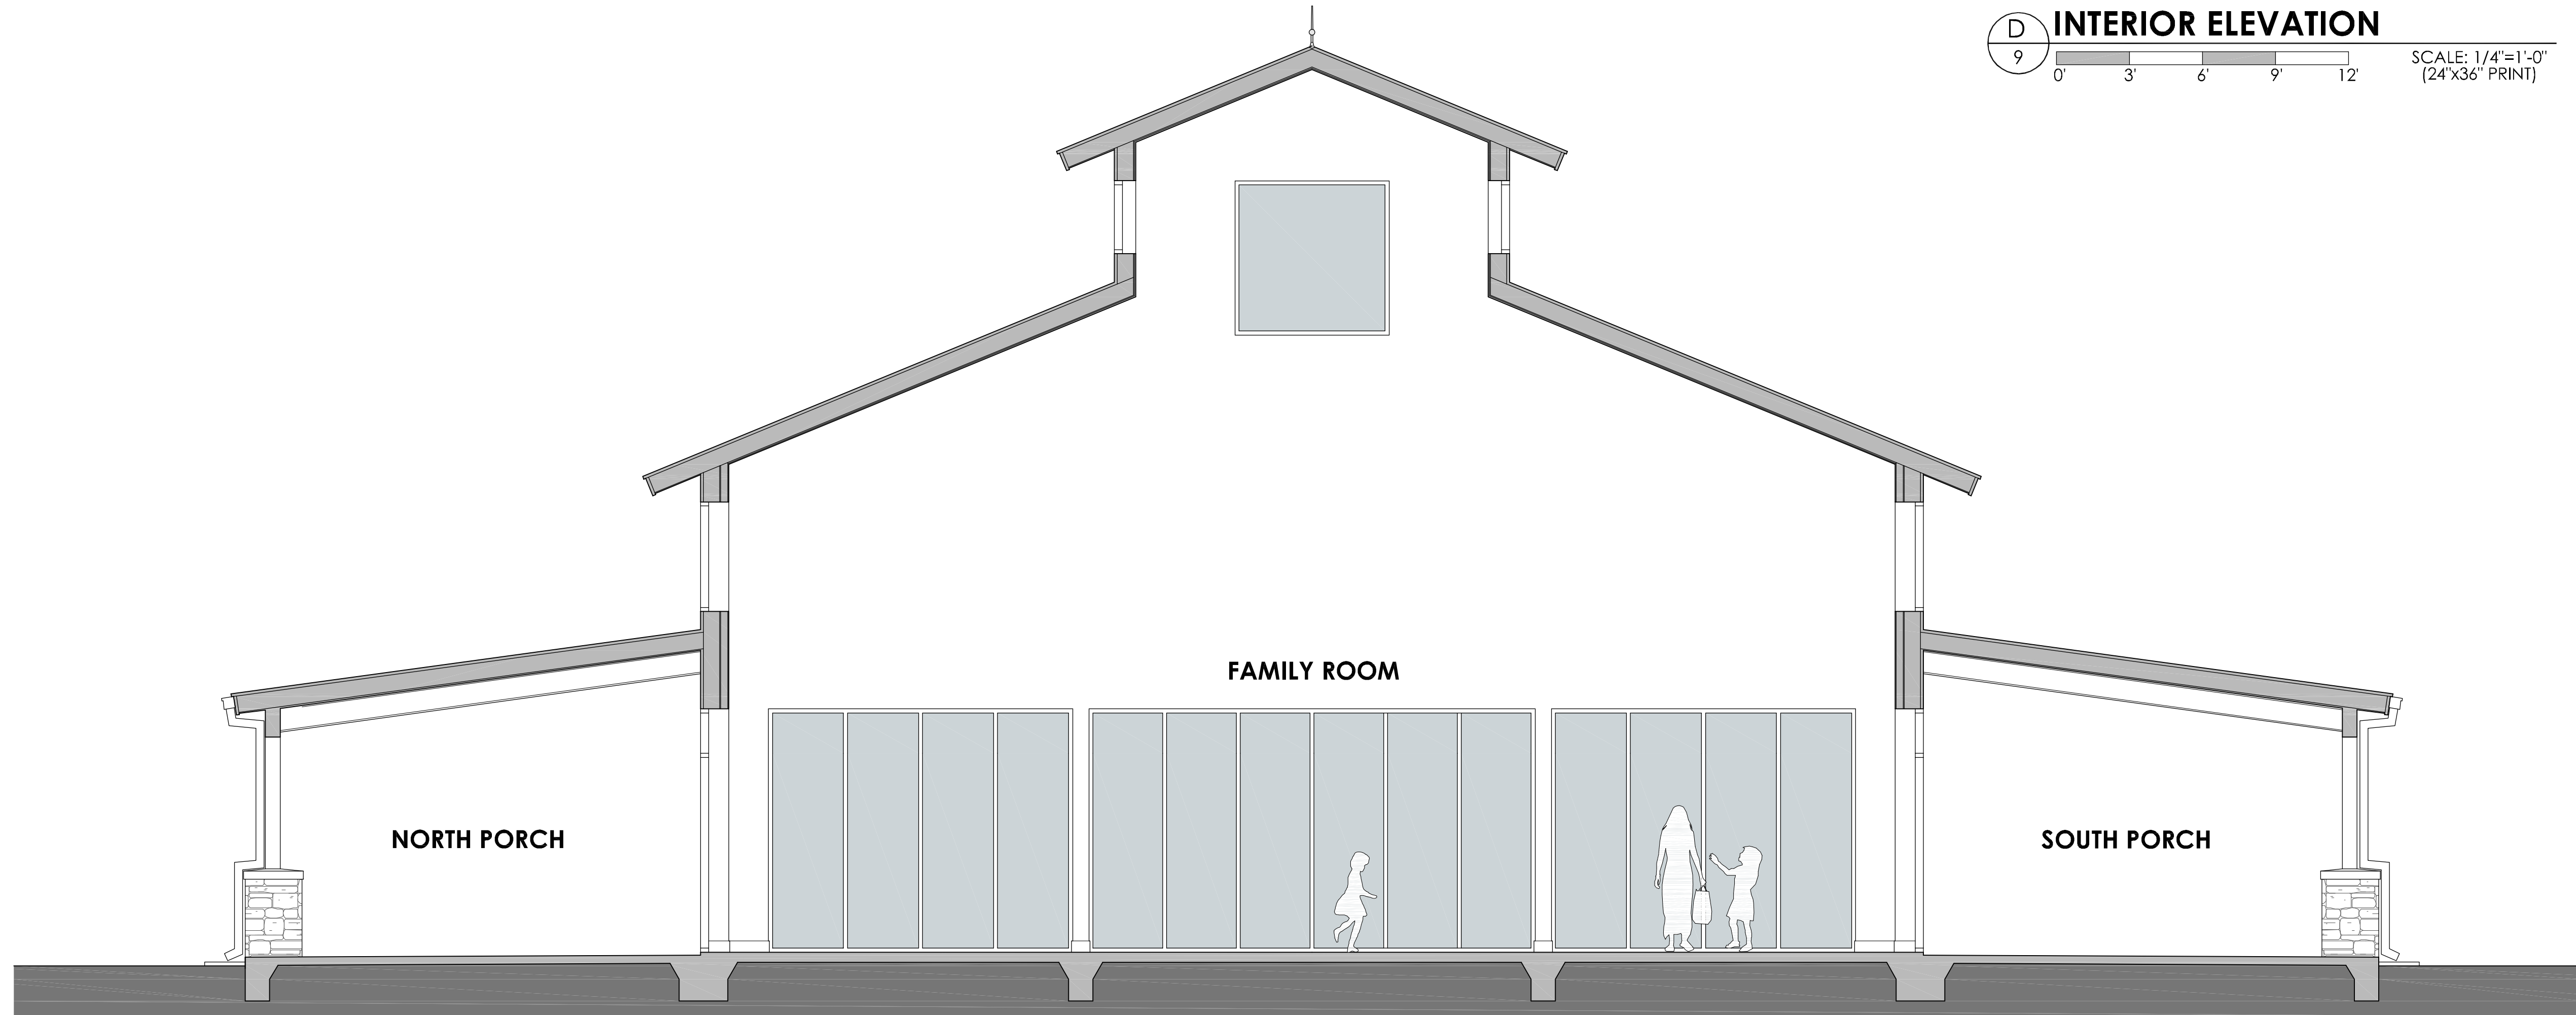

E INTERIOR ELEVATION
9
0' 3' 6' 9' 12' SCALE: 1/4"=1'-0"
(24"x36" PRINT)

THIS DRAWING IS
CONCEPTUAL ONLY.
DO NOT USE FOR
REGULATORY APPROVAL,
BIDDING, PERMITTING
OR CONSTRUCTION.

TEXAS ARCHITECT
#8681

COPYRIGHT © 2019
J.A. SULLIVAN

JAS

J.A. SULLIVAN
ARCHITECT

P.O. BOX 742
GEORGETOWN, TEXAS
78627

PH: 512.635.6601
FX: 512.869.2407
jasullivan3@
suddenlink.net

Harvey Residence
5088 FM 2412
Gatesville, Texas

Drawn: M.S.K.
Checked: J.A.S.
Job #: 294
Date: APRIL 2018

Revisions:

PLOT DATE
03.20.2020


Description:

INTERIOR
ELEVATION D & E

Sheet:

9

of

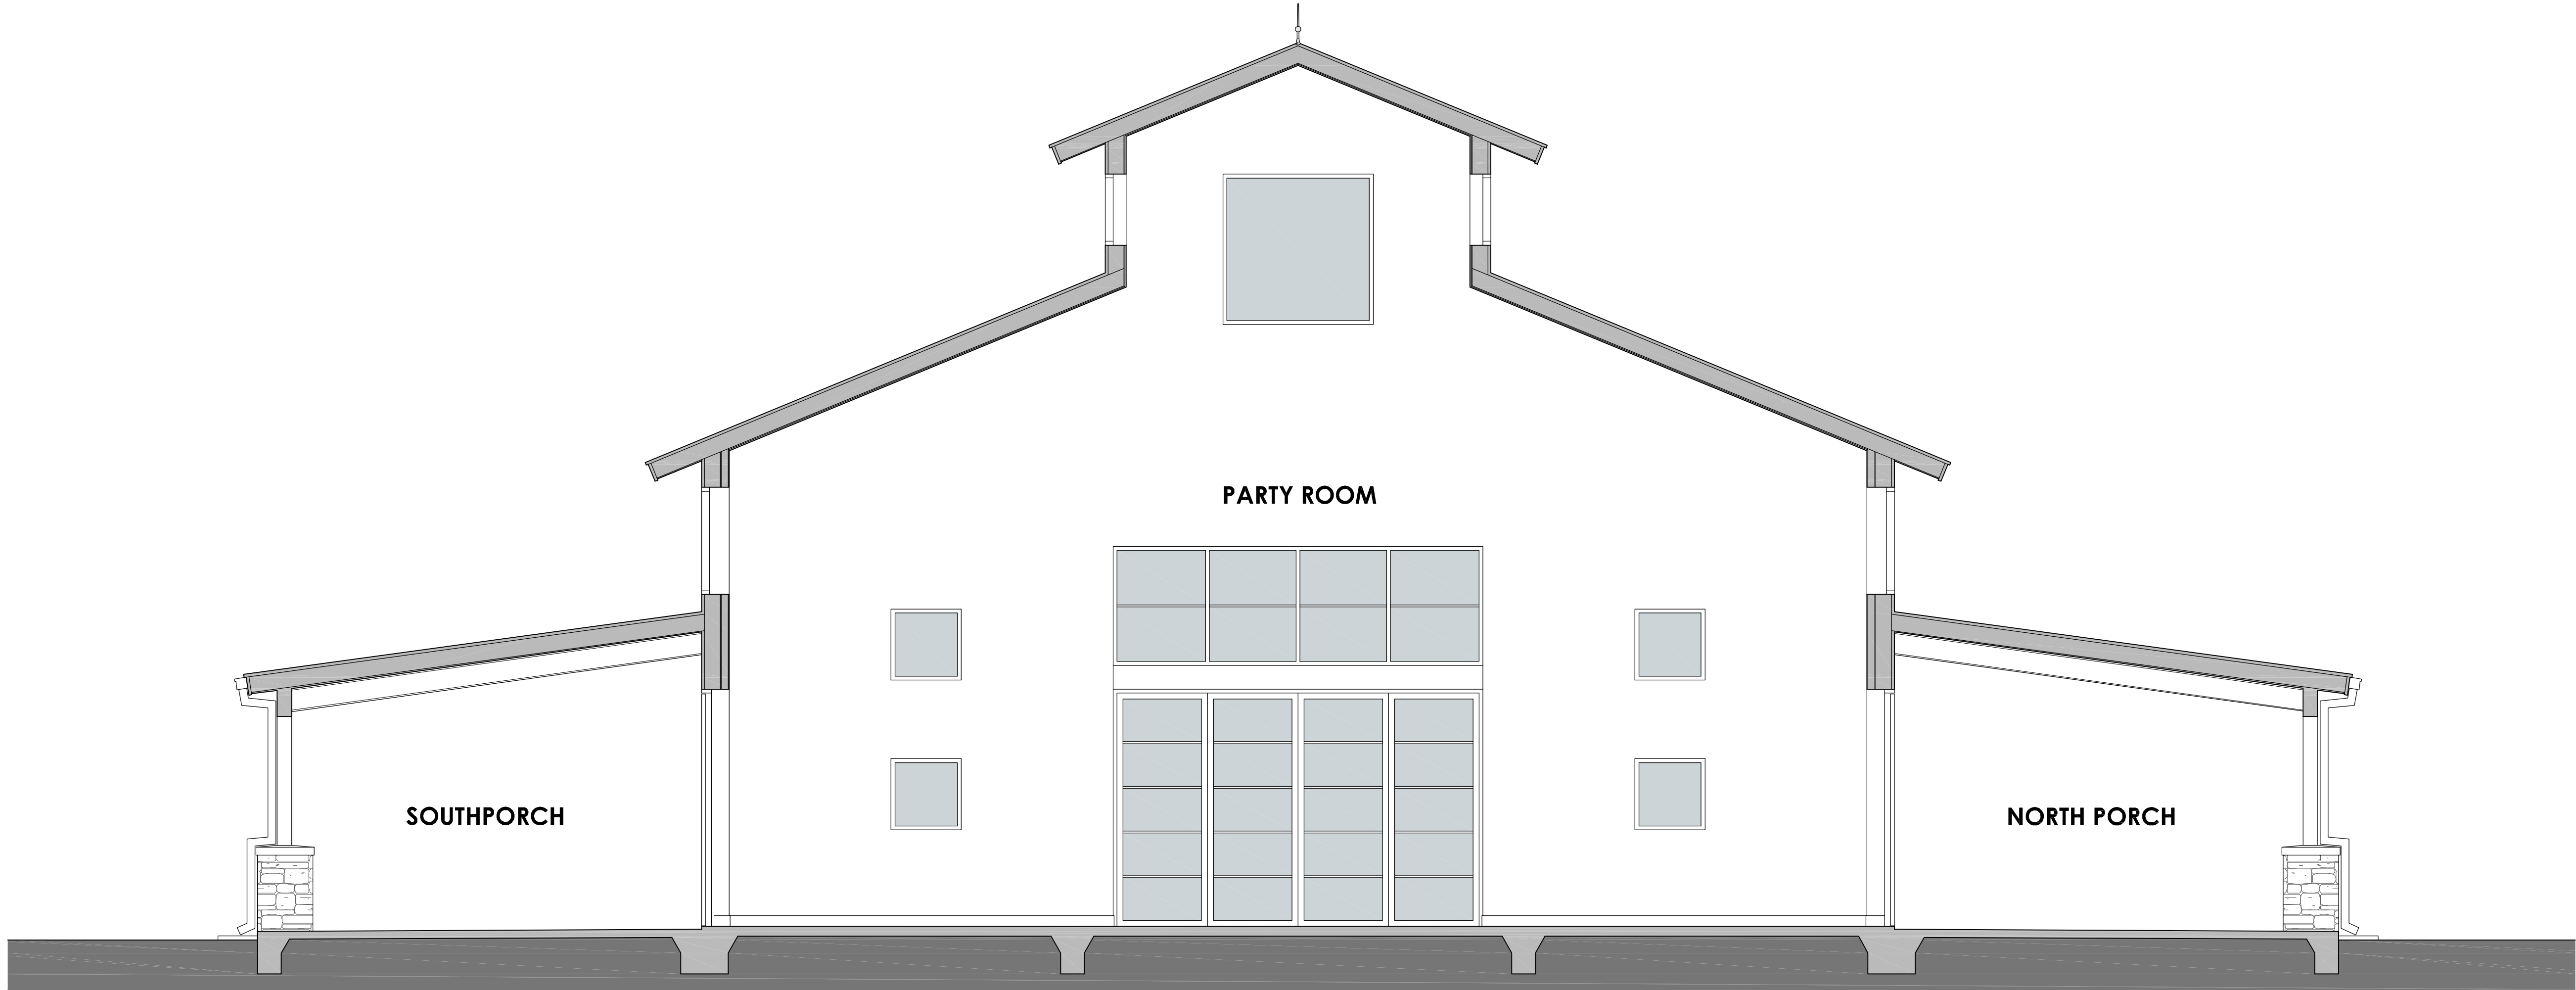

INTERIOR ELEVATION
F 10
0' 3' 6' 9' 12'
SCALE: 1/4"=1'-0"
(24"x36" PRINT)

THIS DRAWING IS
CONCEPTUAL ONLY.
DO NOT USE FOR
REGULATORY APPROVAL,
BIDDING, PERMITTING
OR CONSTRUCTION.

TEXAS ARCHITECT
#8681
COPYRIGHT © 2019
J.A. SULLIVAN

JAS

J.A. SULLIVAN
ARCHITECT

P.O. BOX 742
GEORGETOWN, TEXAS
78627

PH: 512.635.6601
FX: 512.869.2407
jasullivan3@
suddenlink.net

Harvey Residence
5088 FM 2412
Gatesville, Texas

Drawn: M.S.K.
Checked: J.A.S.
Job #: 294
Date: APRIL 2018

Revisions:

PLOT DATE
03.20.2020

Description:

INTERIOR
ELEVATION F

Sheet:

10

of