
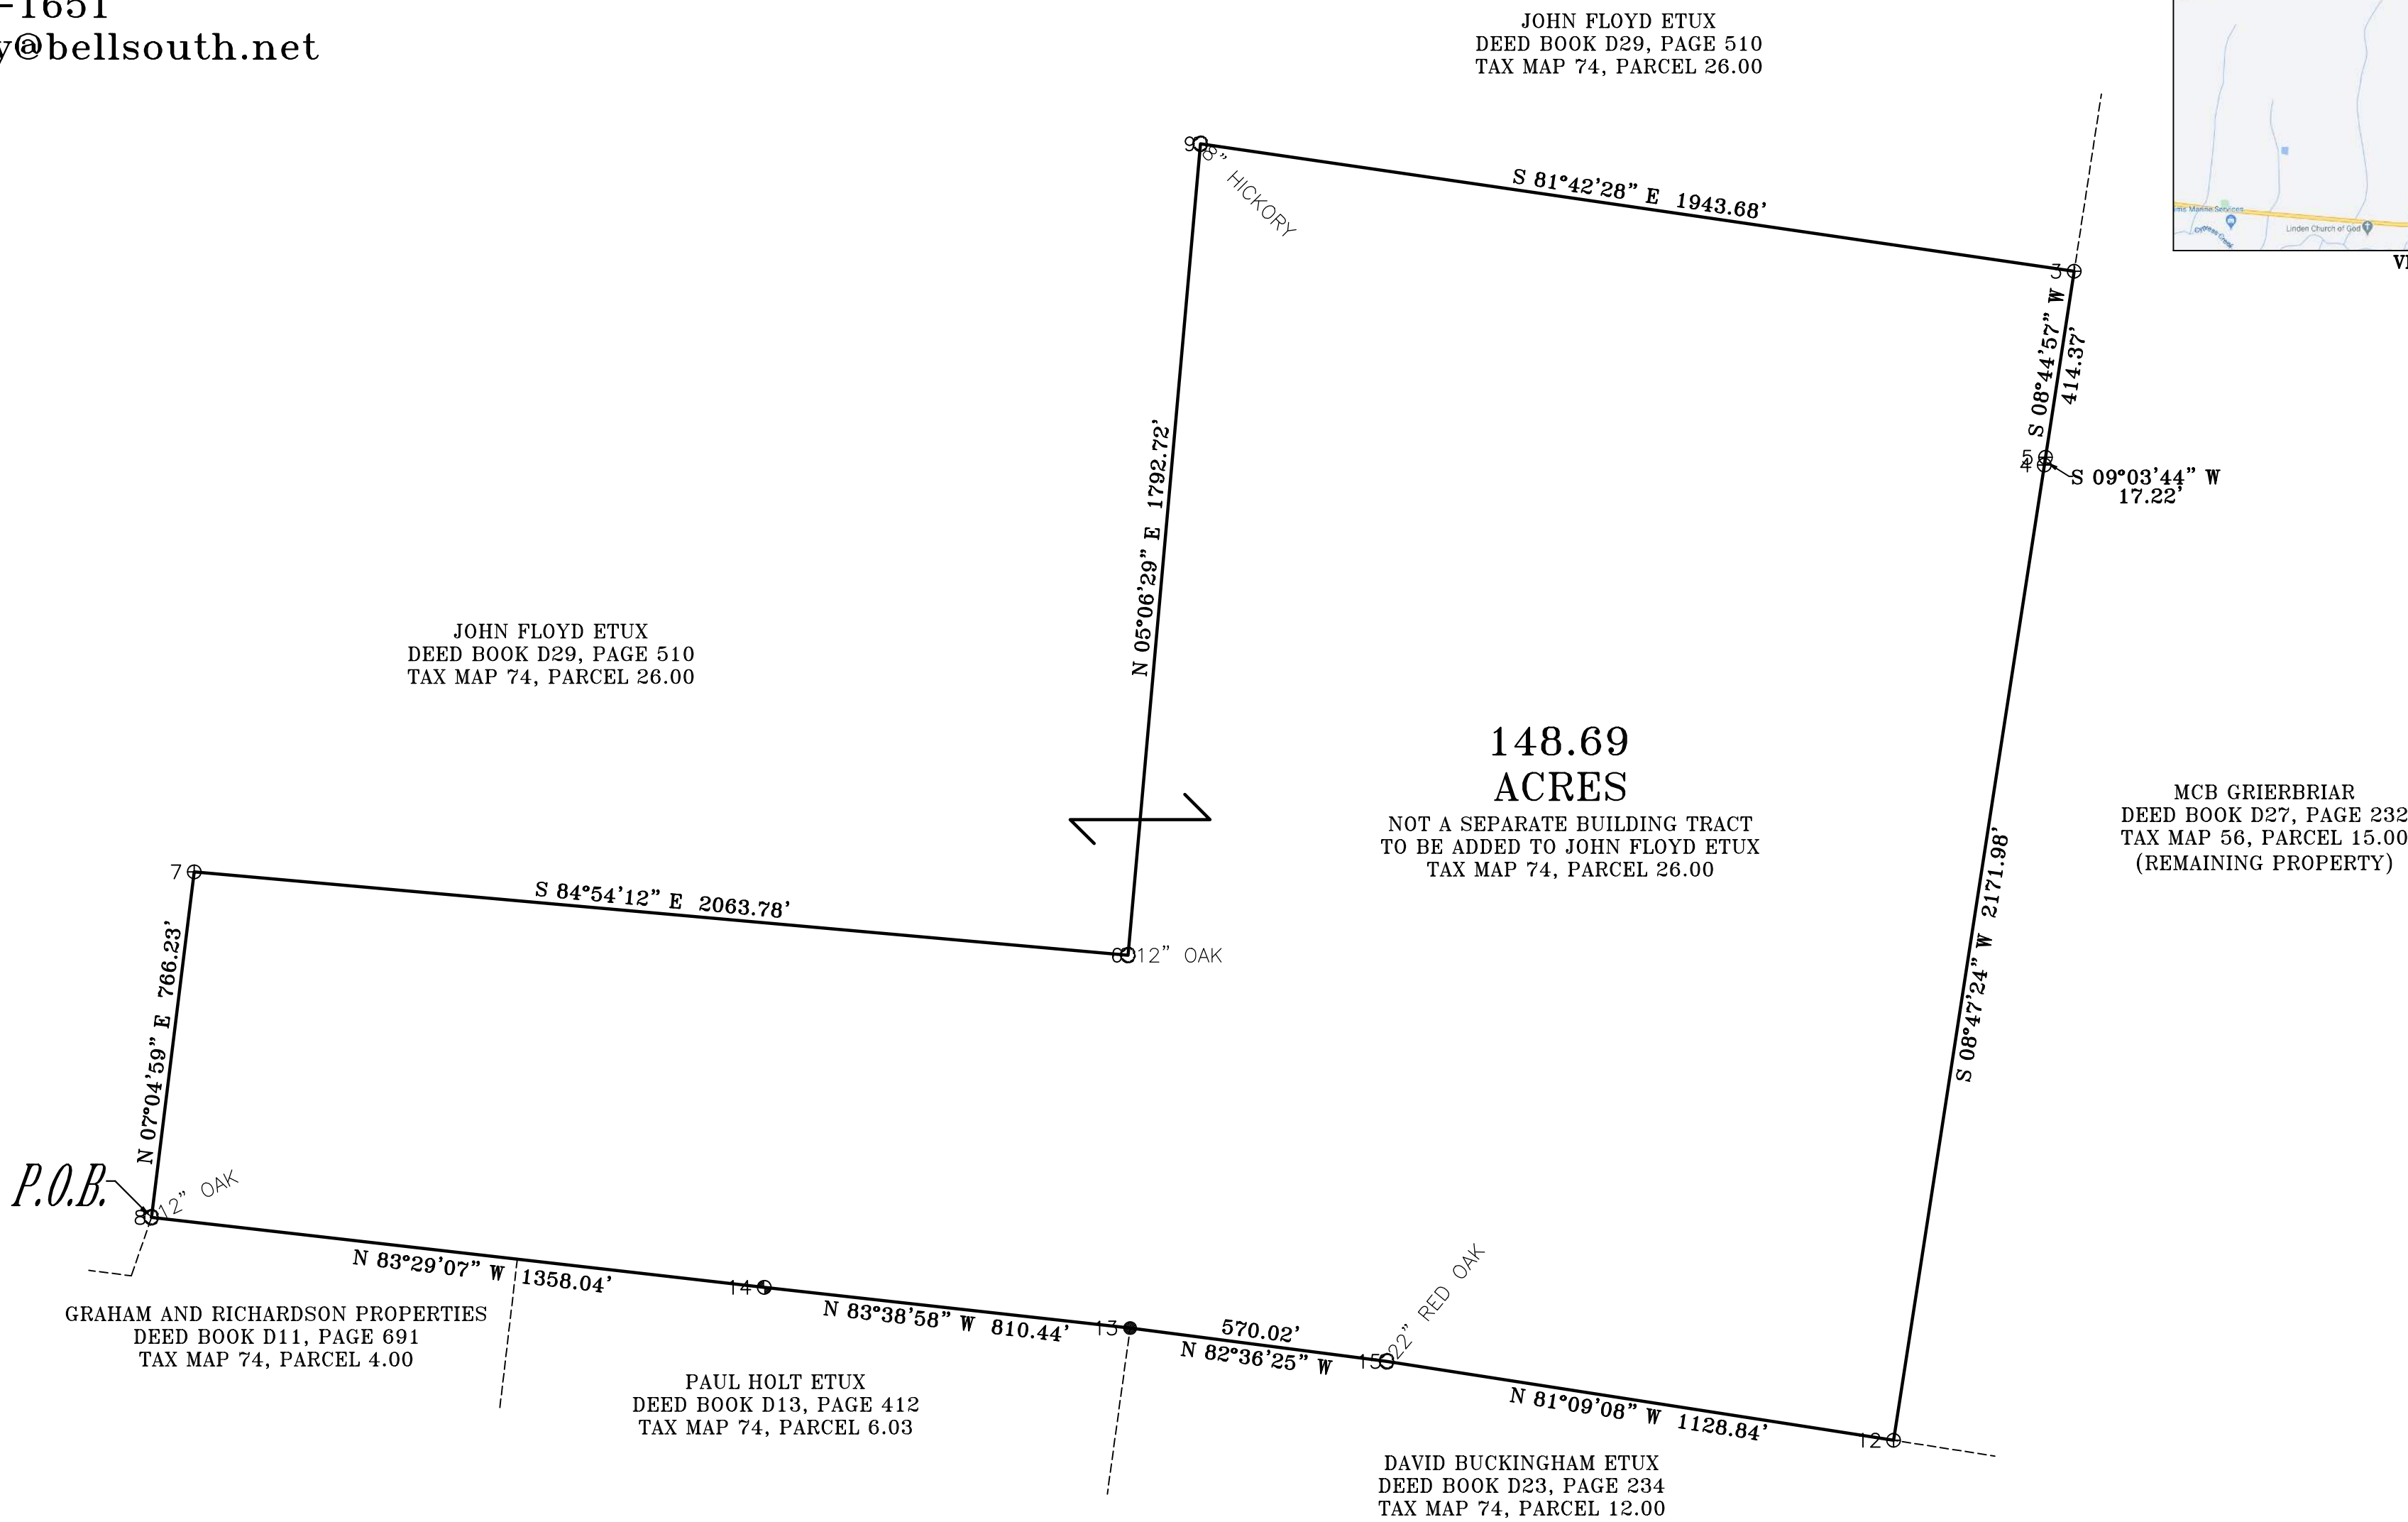



CARROLL LAND SURVEYING
495 EAST MAIN STREET, SUITE 1
HOHENWALD, TN 38462
PHONE: (931)796-1654
FAX: (931)796-1651
EMAIL: csurvey@bellsouth.net

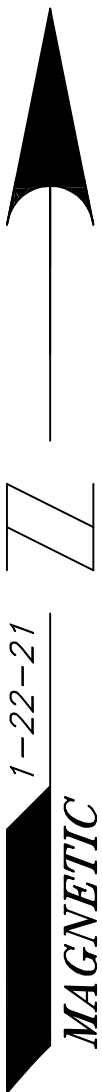

CERTIFICATION

I, KENNETH CARROLL, LICENSED LAND SURVEYOR, DO HEREBY CERTIFY THAT THIS PLAT WAS PREPARED UNDER MY DIRECTION, THAT IT IS MY OPINION THAT THIS SURVEY MEETS OR EXCEEDS THE STANDARDS OF PRACTICE FOR A CATEGORY 1 SURVEY, AND THAT THE RATIO OF PRECISION OF THE UNADJUSTED SURVEY WAS 1:10,000 + AS SHOWN HEREON.

Kenneth Carroll
KENNETH CARROLL
TENN. REG NO. 1335

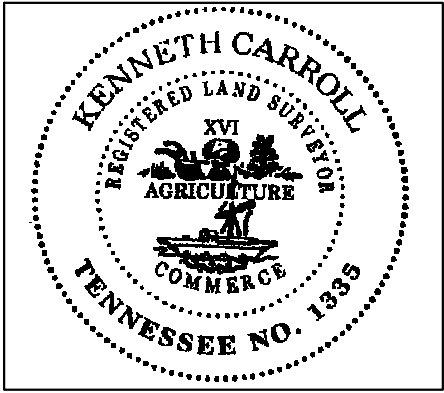

LEGEND	
⊙	= IRON ROD FOUND
○	= TREE
●	= IRON PIN FOUND
⊕	= IRON PIN SET

SURVEY FOR JOHN FLOYD		
SCALE: 1" = 300'	APPROVED BY:	DRAWN BY: <i>BRITTANY R.</i>
DATE: 1-22-21	<i>KENNETH CARROLL</i>	REVISED: / /
<i>6TH CIVIL DISTRICT - PERRY COUNTY, TN</i>		
REF: DEED BOOK D27, PAGE 232 TAX MAP 56, P/O PARCEL 15.00		JOB NAME: FLOJ121 (JC)