

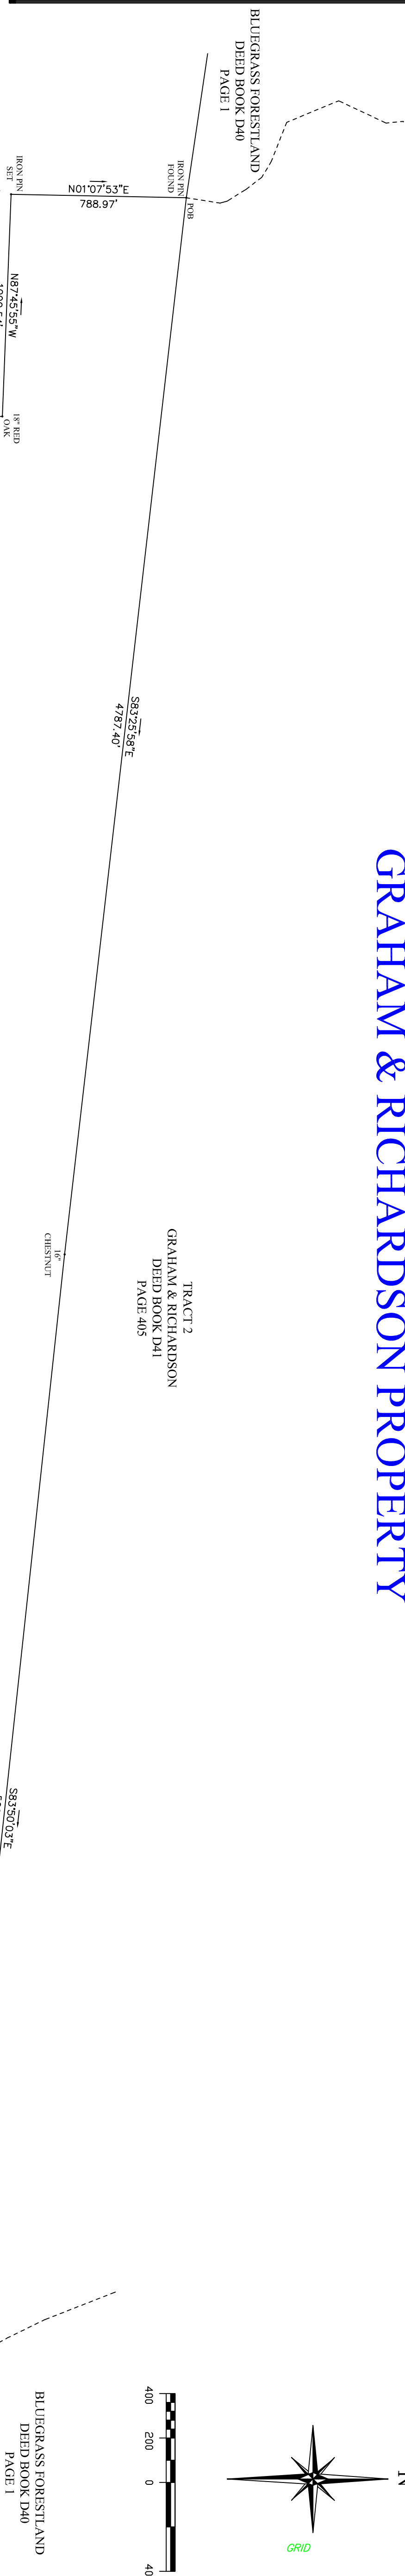
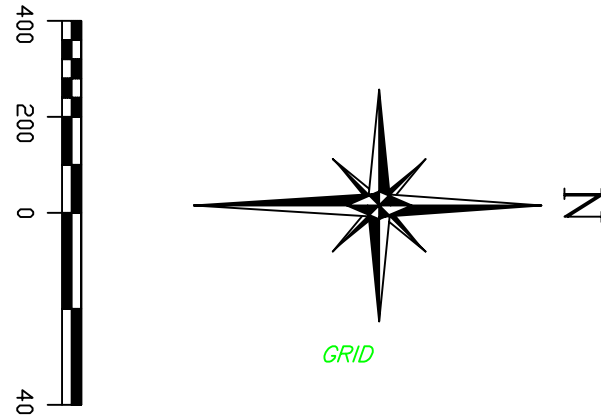


GRAHAM & RICHARDSON PROPERTY

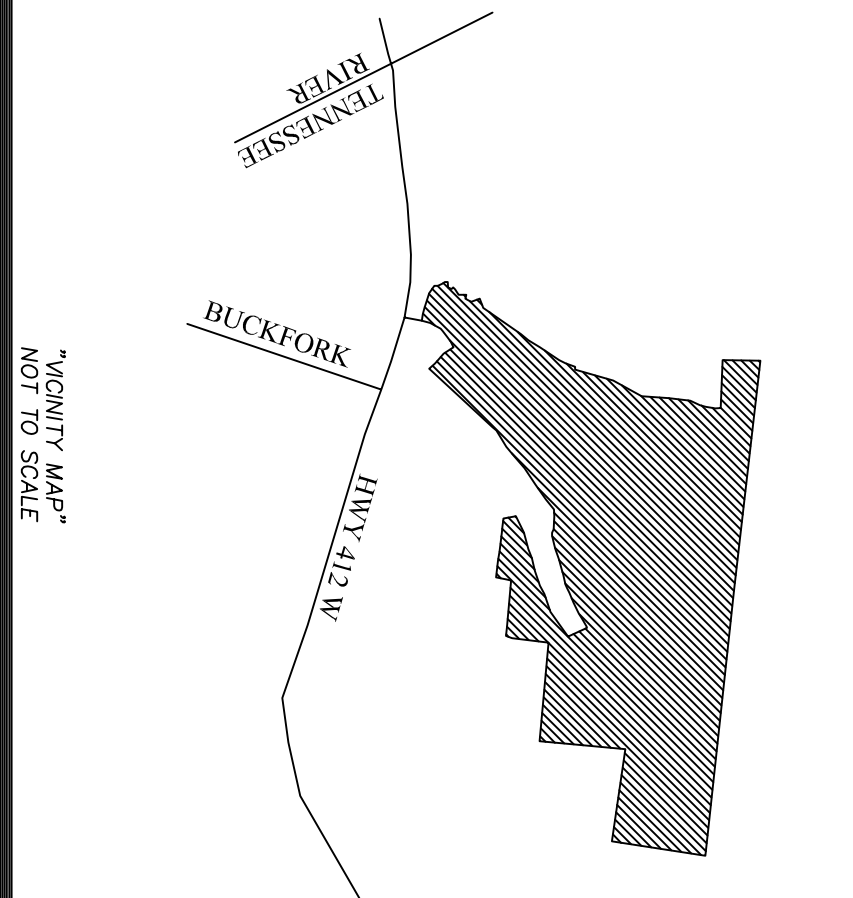

LINE	LENGTH	BEARING
L2	135.45	N79°09'19"W
L3	151.42	N73°33'01"W
L4	35.45	N73°33'01"W
L5	183.19	N54°36'02"W
L6	74.62	N00°31'59"W
L7	112.61	N57°26'59"W
L7	145.83	N57°26'59"W
L9	56.54	N05°02'48"E
L10	109.18	N85°34'11"E
L11	82.72	N85°40'20"E
L12	44.22	N85°40'20"E
L13	56.70	N88°38'58"E
L14	137.62	N59°29'40"E
L15	159.43	N00°40'09"W
L16	144.44	N00°40'09"W
L17	133.55	N59°01'54"E
L18	193.05	N19°19'24"W
L19	206.53	N68°17'11"E
L20	200.72	N68°17'11"E
L21	284.44	N33°33'54"E
L22	148.01	N27°48'58"E
L23	211.97	N19°06'01"E
L24	64.15	S88°42'21"E
L25	228.93	N54°42'57"E
L26	123.45	N15°46'20"E
L27	199.48	N09°26'44"E
L28	112.77	N02°22'09"W
L29	113.23	N02°22'09"W
L30	182.17	N83°35'54"W
L31	85.59	S13°11'39"W
L32	234.40	S10°47'51"W
L33	350.76	N88°46'41"W
L34	350.71	N88°46'41"W
L35	384.63	N82°57'13"W
L36	146.55	N82°58'58"W
L37	100.67	N85°10'45"W
L38	158.53	N11°09'52"W
L39	264.00	N11°09'52"W
L40	379.50	N43°50'08"E
L41	363.00	N43°50'08"E
L42	363.00	N43°50'08"E
L43	264.00	N75°50'08"E
L44	330.00	N71°50'08"E
L45	198.00	N61°58'08"E
L46	198.00	N61°58'08"E
L47	434.40	N43°50'08"W
L48	239.89	S70°56'50"W
L49	158.68	S60°11'49"W
L50	245.21	S58°47'14"W
L51	144.43	N58°47'14"E
L52	221.88	S66°49'25"W
L53	107.26	S64°05'28"W
L54	81.22	S57°19'19"W
L55	205.52	S57°19'19"W
L56	192.10	S72°21'32"W
L57	130.48	S72°36'19"W
L58	241.13	S71°38'50"W
L59	164.53	S74°05'52"W
L60	164.53	S74°05'52"W
L61	31.15	S84°54'29"W
L62	30.48	N84°42'28"W
L63	33.24	N75°18'33"W
L64	44.44	N58°46'00"W
L65	270.88	N86°21'28"W
L66	141.45	S84°59'47"W
L67	265.82	S51°32'59"W
L68	105.39	S40°23'40"W
L69	161.46	N41°39'13"W
L70	151.32	N49°46'00"W
L71	151.32	N49°46'00"W
L72	24.26	N83°19'20"W
L73	132.00	S61°31'34"W
L74	132.00	S61°31'34"W
L75	144.44	S58°47'14"W
L76	158.68	S70°56'50"W
L77	255.16	S28°43'03"W
L78	255.16	S28°43'03"W
L79	181.35	S17°28'17"W

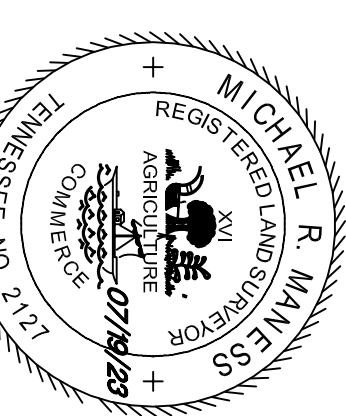

- GLOBAL POSITIONING SYSTEM NOTES:
- For boundary and topographic (if applicable) aspects of this survey, RTK GPS positional data was observed on/between the dates of 7-1-2023 - 7-16-2023.
 - TOPCON Hiper V DUAL FREQUENCY RECEIVERS WERE USED.
 - Datum/Epoch: NAD83(2011) Epoch 2010.00
 - Published/Fixed Control Used: NONE
 - Geoid Model: Geoid18
 - Combined Scale Factor: 0.99994521
 - Positional accuracy of the GPS vectors does not exceed: Horizontal 0.06' - Vertical 0.08'

- NOTES
- IRON PINS SET ON ALL CORNERS UNLESS NOTED OTHERWISE.
 - THIS SURVEY WAS PERFORMED WITHOUT THE BENEFIT OF A TITLE EXAMINATION OR ABSTRACT OF TITLE. THEREFORE, EXCEPT AS DOES NOT PURPORT TO REFLECT ANY OF THE FOLLOWING WHICH MAY BE APPLICABLE TO THE SUBJECT REAL ESTATE, EASEMENTS, OTHER THAN THOSE THAT WERE SUBMITTAL TO THE RECORD, THE MAKING OF THIS SURVEY DOES NOT CONSTITUTE A GUARANTEE OF THE ACCURACY OF THIS SUBDIVISION REGULATIONS, ZONING OR ANY OTHER LANDUSE REGULATIONS, AND/OR OTHER FACTS THAT AN ACCURATE AND CORRECT SURVEY SETS A STANDARD OF PRACTICE FOR A PROPERTY BOUNDARY SURVEY AND IS VALID ONLY IF THIS PRINT HAS THE ORIGINAL SEAL AND SIGNATURE OF THE SURVEYOR.
 - THIS SURVEY SETS A STANDARD OF PRACTICE FOR A PROPERTY BOUNDARY SURVEY AND IS VALID ONLY IF THIS PRINT HAS THE ORIGINAL SEAL AND SIGNATURE OF THE SURVEYOR.
 - IRON PIN SET AT ALL PROPERTY CORNERS WITH 1/2 INCH REBAR STAMPED "ADVANCED LAND SURVY" ORANGE PLASTIC CAP UNLESS OTHERWISE NOTED.