


THIS PLAT CORRECTS LAND DESCRIPTIONS FROM THE ONE
SURVEY BOOK 1 ON PAGE 344.

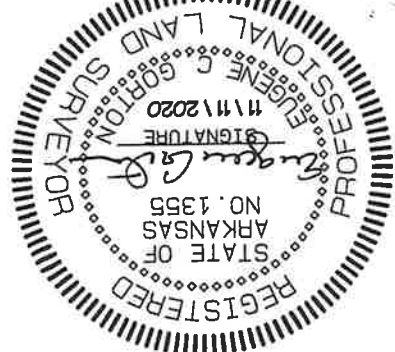

GORTON LAND SURVEYING LTD.
P.O. BOX 2512
MUN. VIEW, ARKANSAS 72560
PHONE & FAX # 870-269-2572 / 870-459-2450
EMAIL: gorton@arklink.net

- COURSES & DISTANCES**
- 1) NORTH 34°12'40" WEST 31.60'
 - 2) NORTH 60°11'45" WEST 196.14'
 - 3) NORTH 50°06'44" WEST 19.50'
 - 4) NORTH 54°06'44" WEST 22.64'
 - 10) SOUTH 72°39'45" EAST 21.10'
 - 11) SOUTH 27°19'47" EAST 10.11'
 - 12) SOUTH 66°53'39" EAST 48.56'
 - 13) SOUTH 23°54'00" EAST 23.10'
 - 14) SOUTH 59°43'00" EAST 32.25'
 - 15) SOUTH 21°56'50" WEST 24.54'
 - 16) SOUTH 84°24'50" EAST 46.47'
 - 17) SOUTH 14°31'01" EAST 66.41'
 - 18) SOUTH 48°51'55" WEST 13.92'
 - 19) SOUTH 03°00'00" WEST 23.10'
 - 20) NORTH 03°00'00" WEST 44.22'
 - 21) NORTH 10°44'15" WEST 35.20'
 - 22) NORTH 50°56'55" EAST 35.20'
 - 23) NORTH 53°29'40" EAST 40.74'
 - 24) SOUTH 31°34'41" WEST 15.34'
 - 25) SOUTH 31°34'41" WEST 25.70'

SCALE: 1 INCH = 200 FEET



CURVE TABLE


C - 2	RADIUS: 107.00'	ARC LENGTH: 144.46'
C - 3	RADIUS: 225.00'	ARC LENGTH: 279.11'

NOTES:

STAKES PLACED ON OLD NORTH
ROAD PER SURVEY BOOK 4 PAGE 344.
SURVEY IS SUBJECT TO ANY WRITTEN
AND/OR UNWRITTEN EVIDENCE,
DISTANCES, AND/OR AGREEMENTS.

STATE HIGHWAY # 338

PENNY LANE

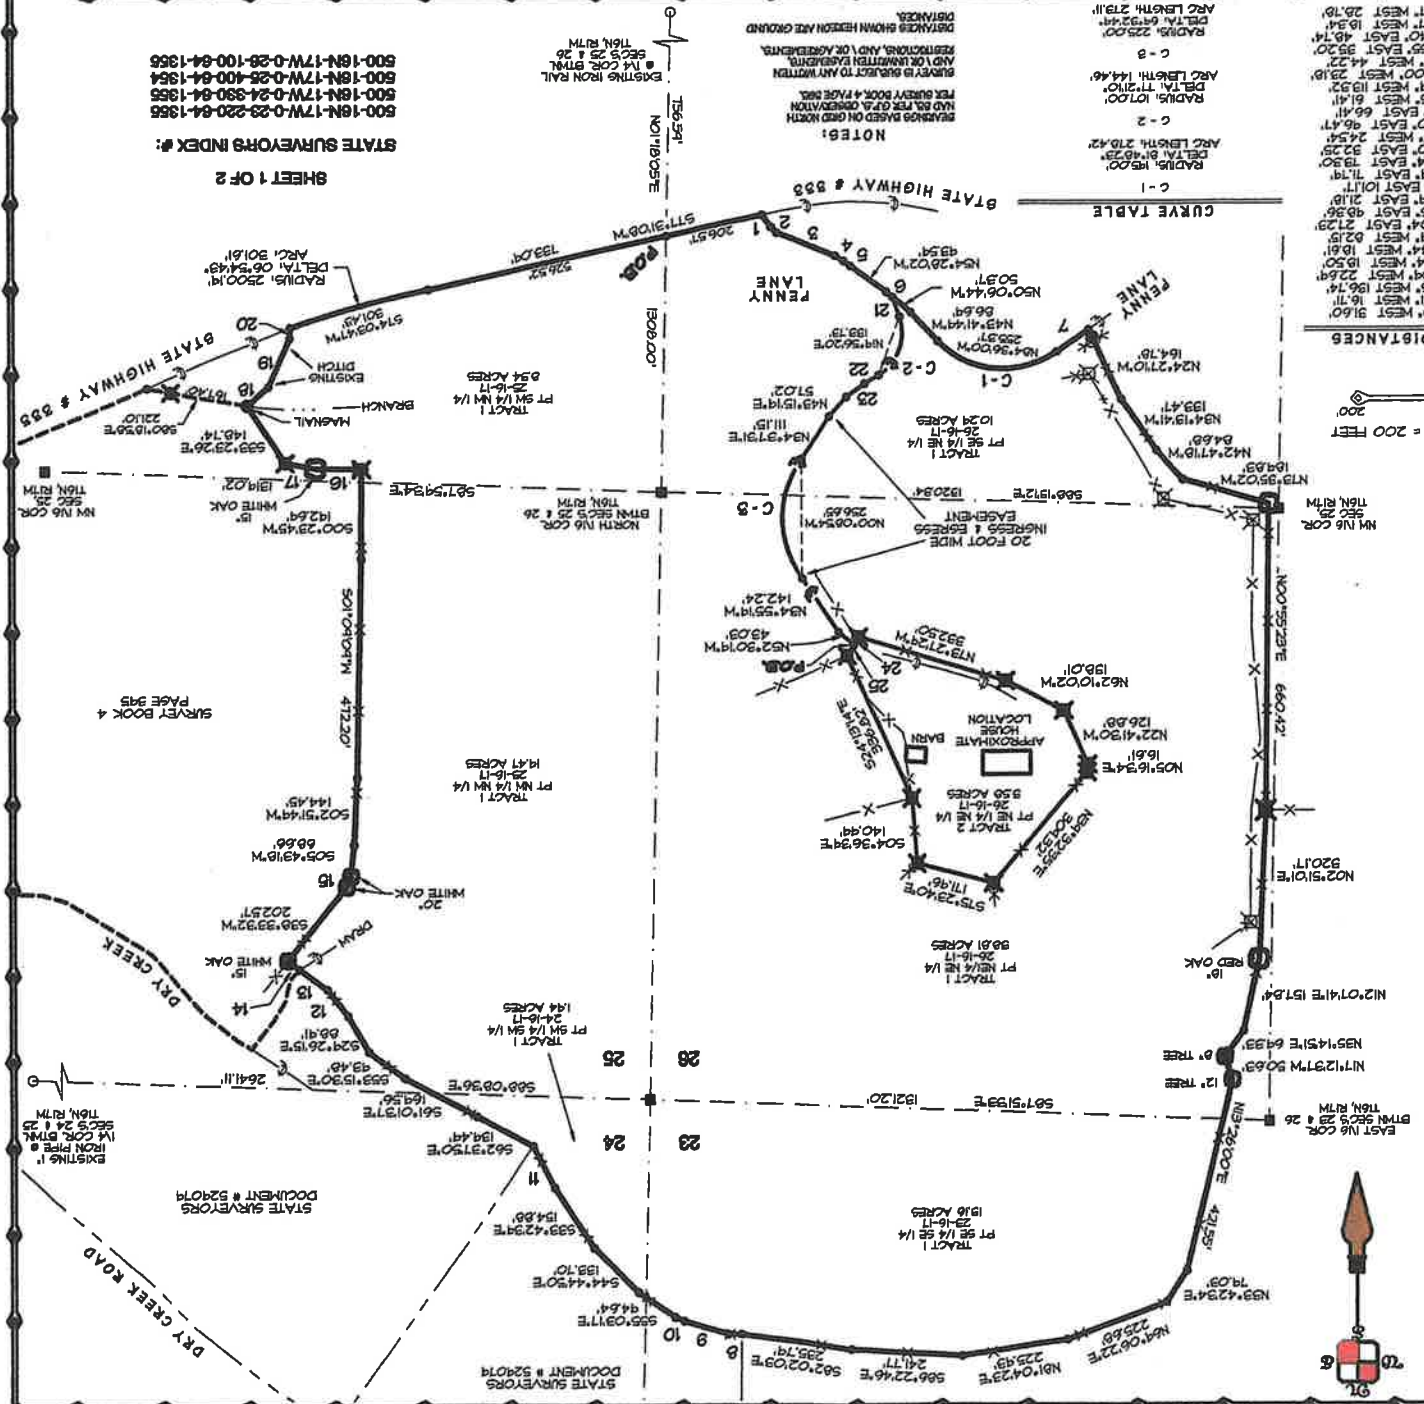

STATE SURVEYORS INDEX #:
500-16N-17W-0-23-23-04-1355
500-16N-17W-0-25-100-04-1354
500-16N-17W-0-28-100-04-1355

SHEET 1 OF 2

SURVEY FOR:
DAVID & TIFFANY O'NEAL

REFERENCES:

SURVEYOR'S CERTIFICATION

LEGEND:
▲ SET 1/2\"

DATE: NOV 11, 2020
FIELD BOOK: DC

CONTROL FILE: T16N1
CORN: G6, CH, GH

RTM / SEC 25 / 15-047

CONVERTED POSITION
AS OF






