


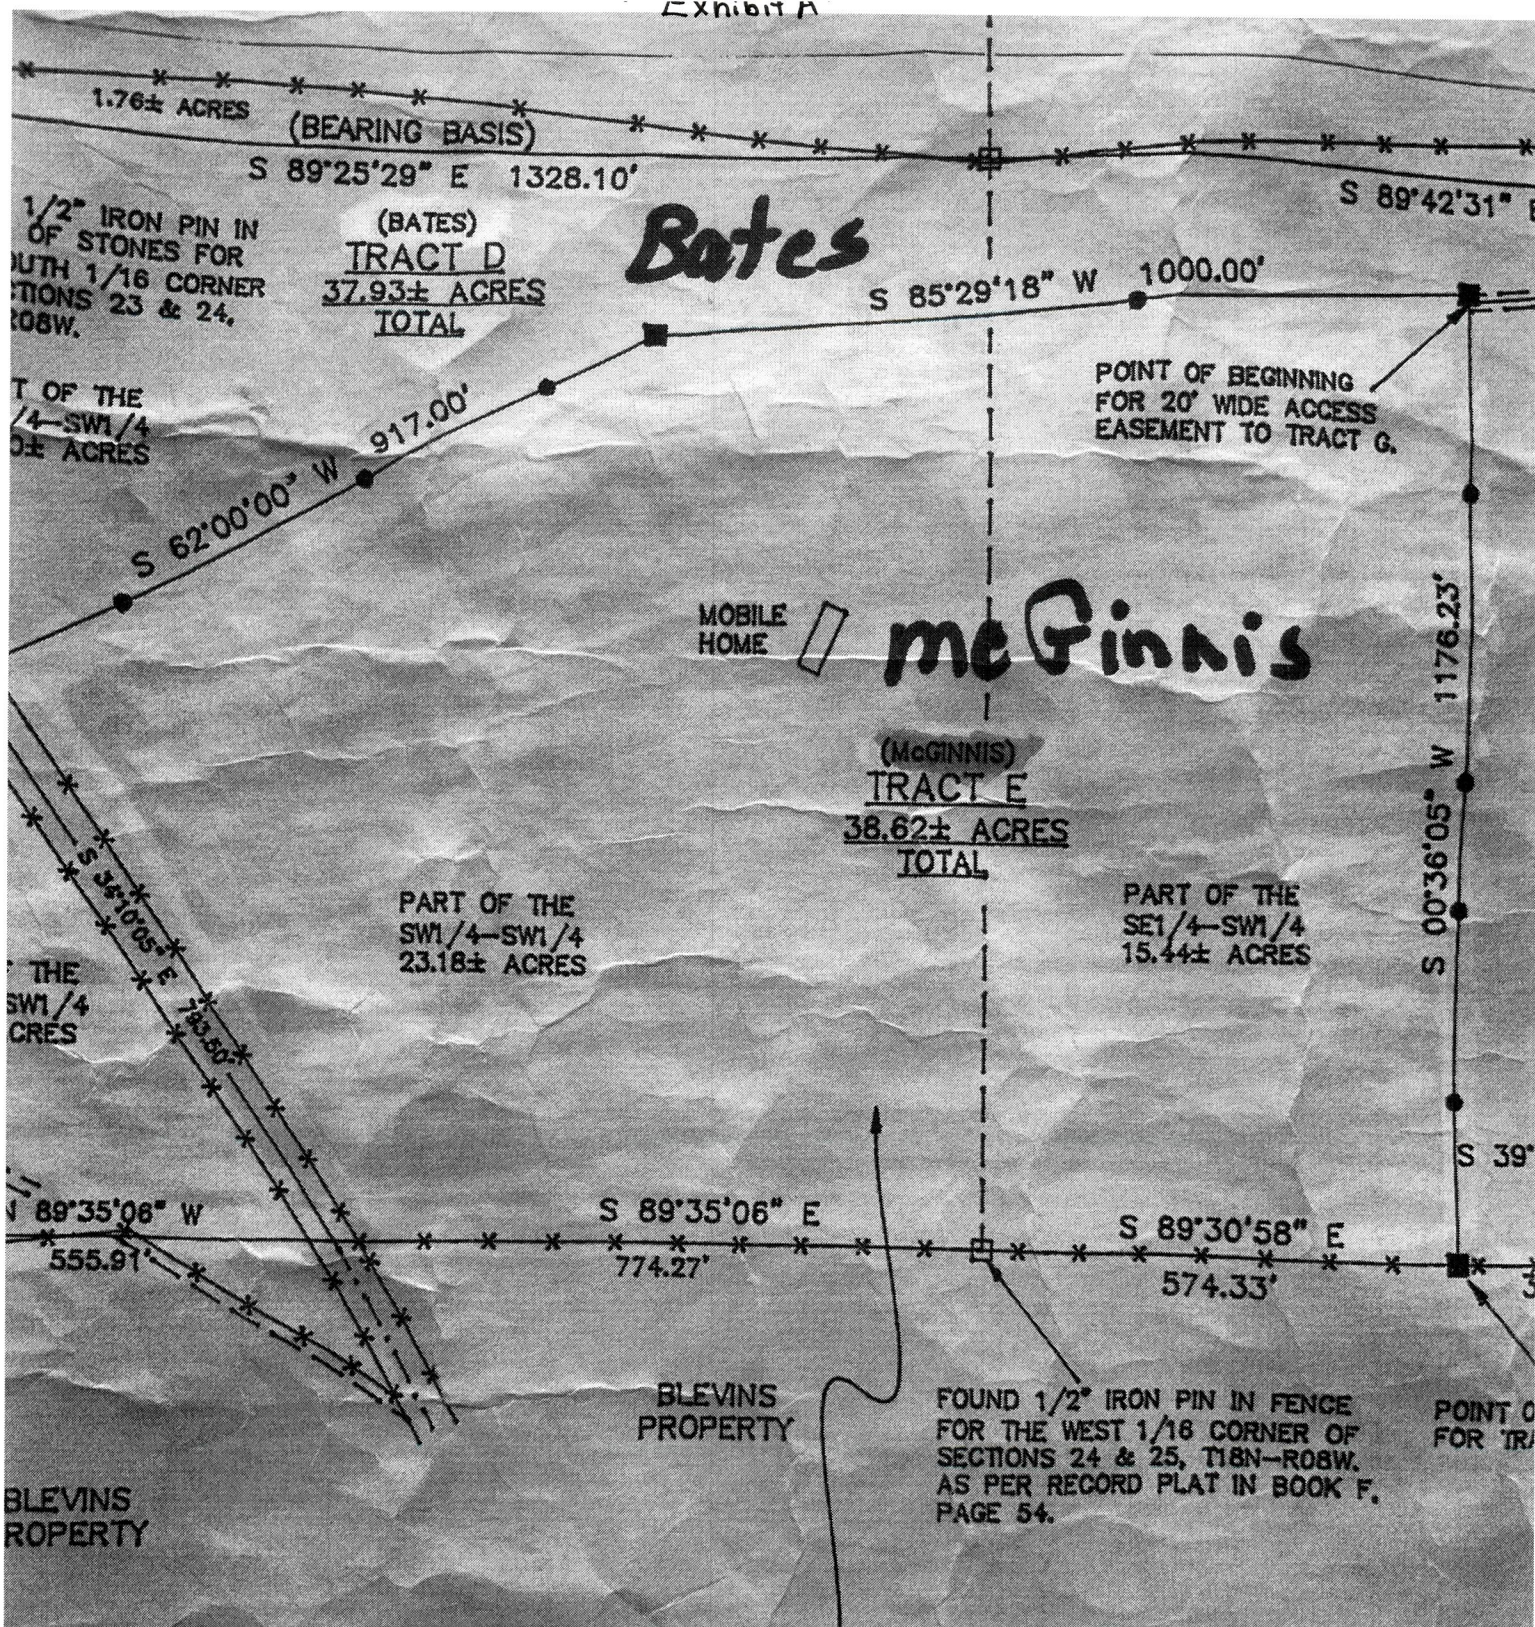

TRACT E

A PART OF THE SOUTH HALF OF THE SOUTHWEST QUARTER 24, TOWNSHIP 18 NORTH, RANGE 08 WEST OF THE FIFTH MERIDIAN, IZARD COUNTY, ARKANSAS. MORE PARTICULARLY FOLLOWS:

COMMENCING AT THE SOUTH QUARTER CORNER OF SAID QUARTER, THENCE NORTH 89 DEGREES 30 MINUTES 58 SECONDS WEST 574.33 FEET TO AN IRON PIN IN A FENCE FOR THE POINT OF BEGINNING OF TRACT G. LEAVING SAID FENCE NORTH 00 DEGREES 36 MINUTES 05 SECONDS WEST 1176.23 FEET TO AN IRON PIN. THENCE SOUTH 85 DEGREES 29 MINUTES 18 SECONDS WEST 1000.00 FEET TO AN IRON PIN. THENCE SOUTH 62 DEGREES WEST 917.00 FEET TO AN IRON PIN.