


STEPHEN MCDANIEL PROPERTY
3rd Civil District Hancock Co., Tn.
V.B. 17 - P. 422
Scale 1" = 200,
March 24, 2008

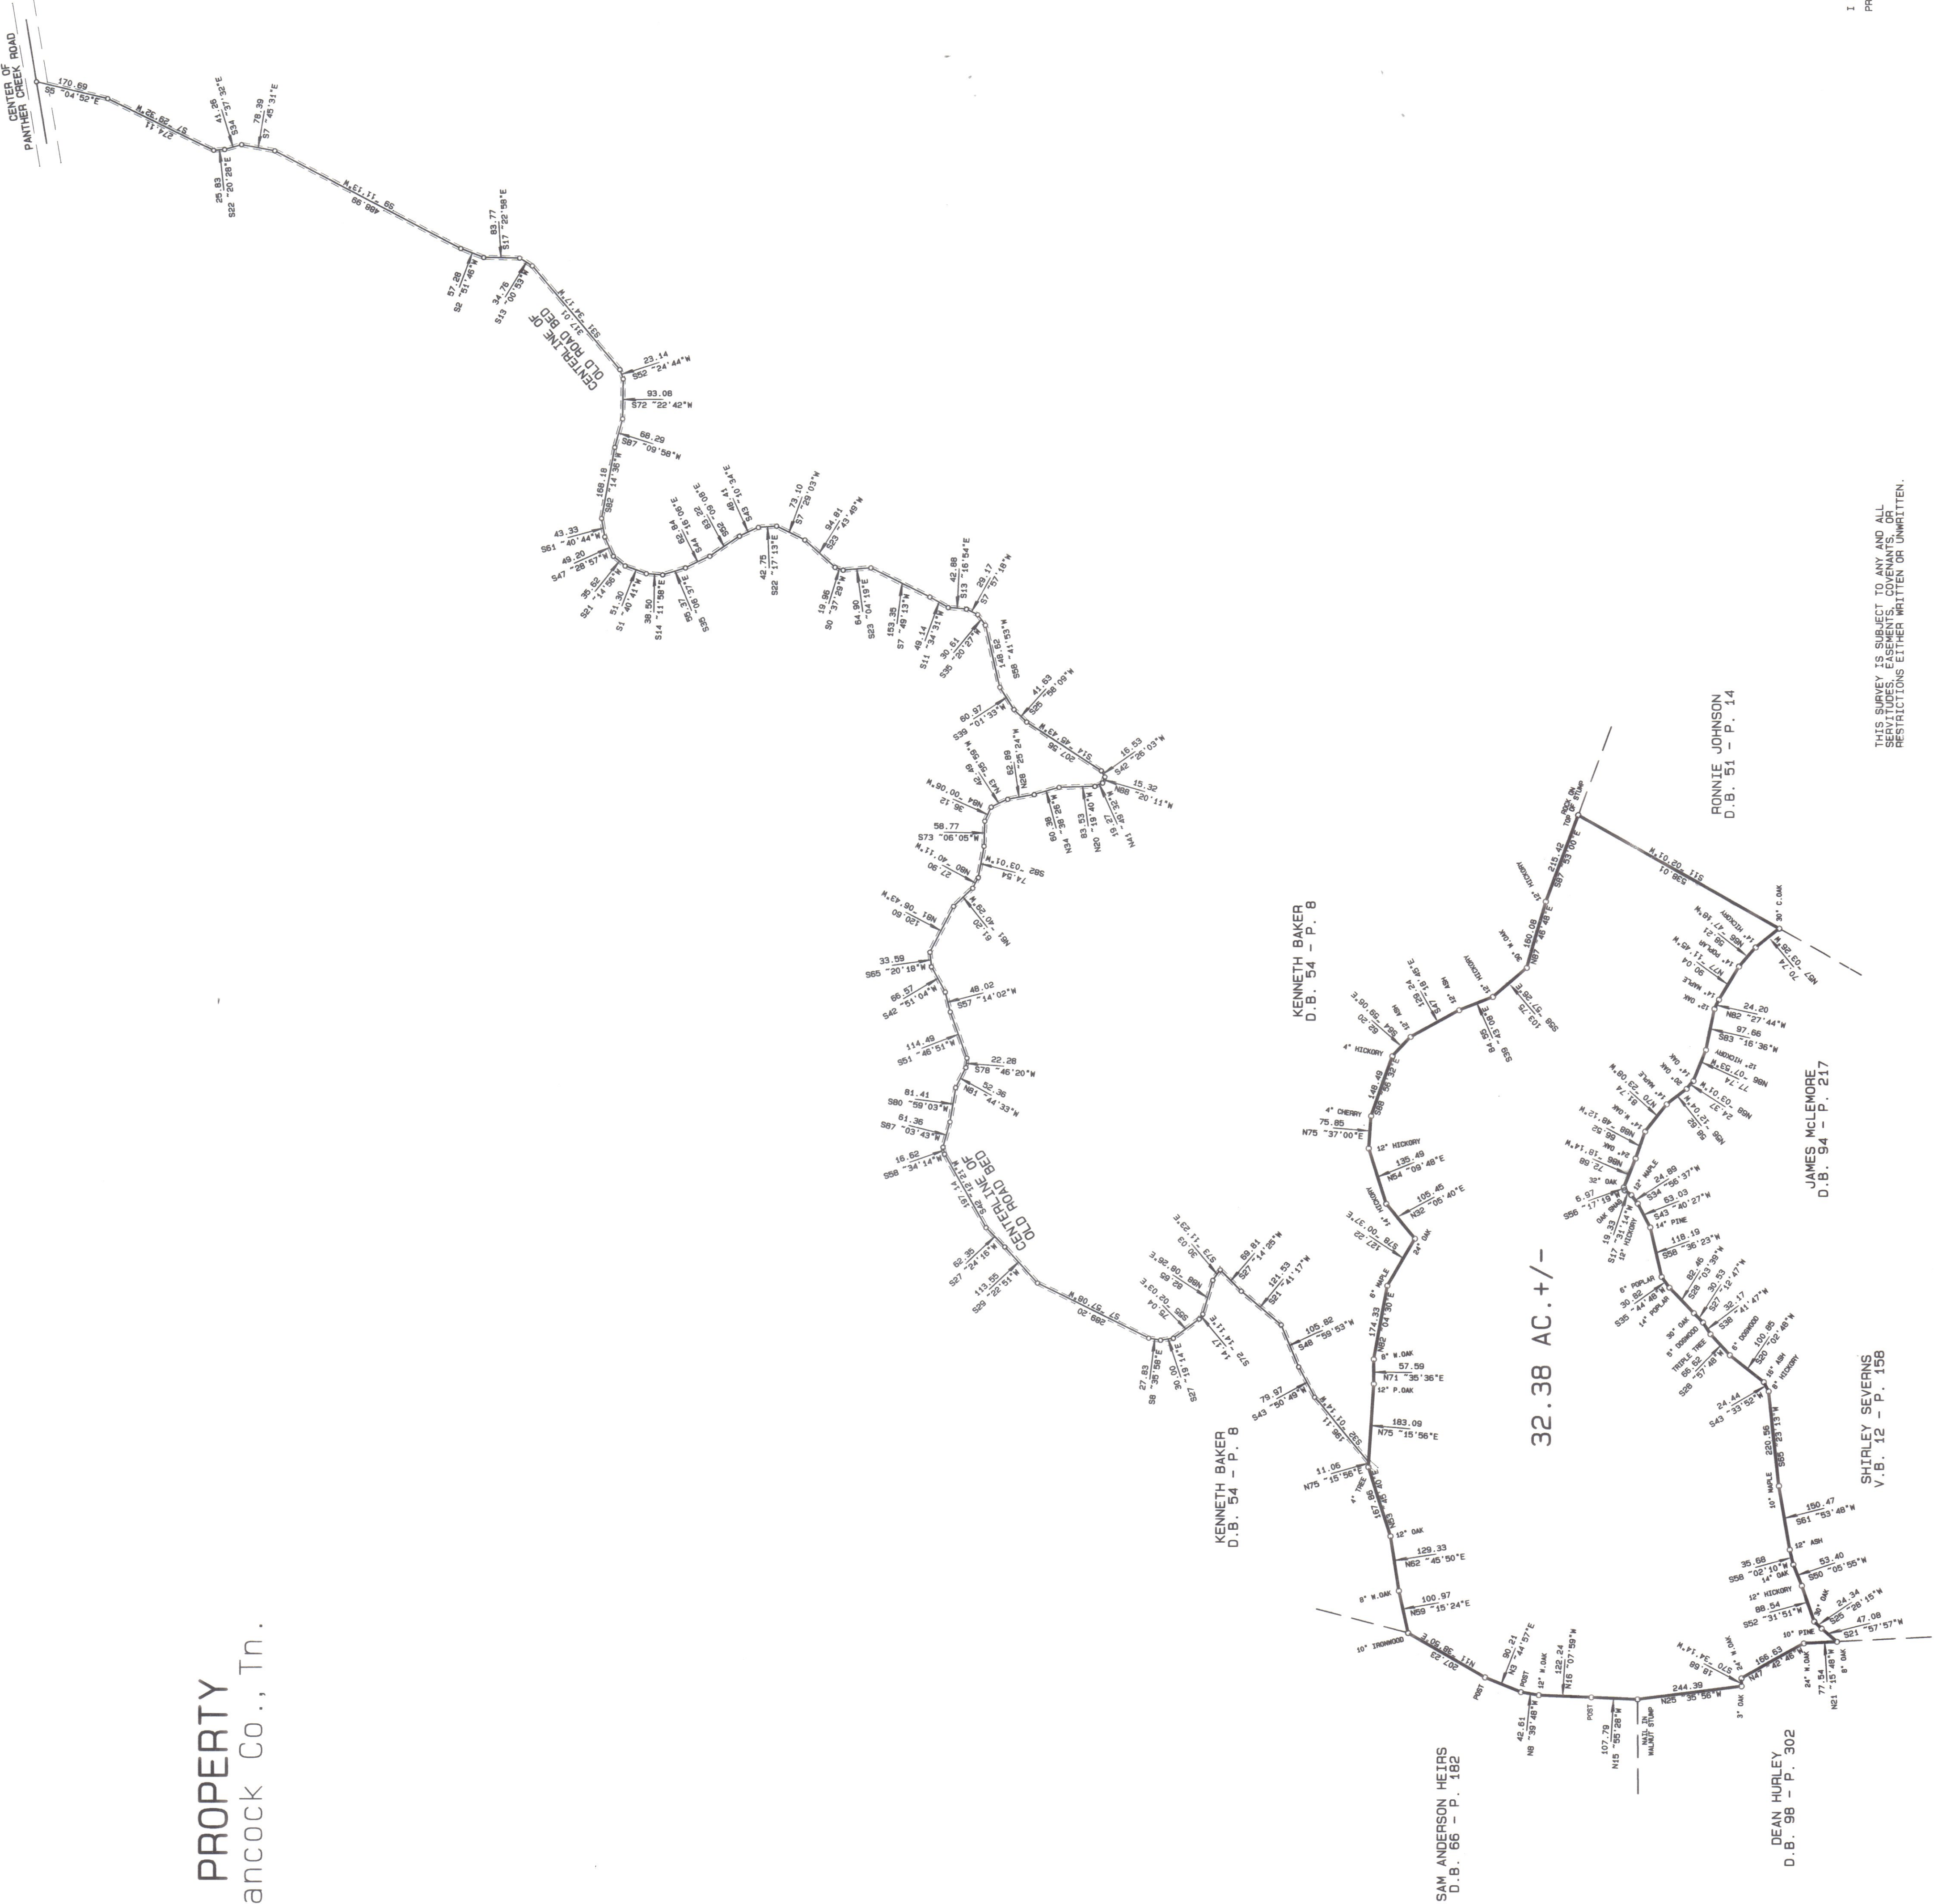

MURRELL WEEMS
P. O. BOX 304
ROCKSVILLE, TENNESSEE

I HEREBY CERTIFY THAT THIS IS A CATEGORY 2 SURVEY AND THE RATIO OF PRECISION OF THE UNADJUSTED SURVEY IS 1/10,000 AS SHOWN HEREON.

Murrell Weems
REGISTERED SURVEYOR
PHONE (423) 272-5608

THIS SURVEY IS SUBJECT TO ANY AND ALL SERVITUDES, EASEMENTS, COVENANTS, OR RESTRICTIONS EITHER WRITTEN OR UNWRITTEN.

TAX MAP 24 - PARCEL 27.05
BASE BEARING TAKEN FROM MAG. NORTH