

CERTIFIED SURVEY MAP NO. \_\_\_\_\_

STATE OF WISCONSIN)  
COUNTY OF VERNON)



LOCATED WITHIN ALL OF LOT 8 OF CERTIFIED SURVEY MAP VOLUME 2,  
PAGE 174 AS DOCUMENT NUMBER 329843; IN THE SOUTHEAST QUARTER  
OF THE SOUTHWEST QUARTER (SE1/4-SW1/4) AND THE SOUTHWEST  
QUARTER OF THE SOUTHWEST QUARTER (SW1/4-SW1/4), BOTH IN SECTION  
11, TOWNSHIP 12 NORTH, RANGE 3 WEST OF THE FOURTH PRINCIPAL  
MERIDIAN, TOWN OF LIBERTY, VERNON COUNTY, WISCONSIN.

**Total Area**

=14.32 Acres (623,755 sq. ft.)  
(0.65 Acres in Public Road ROW)  
Lot 1=9.28 Acres (404,058 sq. ft.)  
Lot 2=1.17 Acres (51,044 sq. ft.)  
(0.19 Acres in Public Road ROW)  
Lot 3=1.35 Acres (58,832 sq. ft.)  
(0.18 Acres in Public Road ROW)  
Lot 4=2.52 Acres (109,822 sq. ft.)  
(0.28 Acres in Public Road ROW)

**Curve Info**

|                      |                      |
|----------------------|----------------------|
| C1(Bdry)             | C2(ROW)              |
| Δ: 43°53'31"         | Δ: 48°46'13"         |
| R: 138.00'           | R: 105.00'           |
| L: 105.72'           | L: 89.38'            |
| CH: 103.15'          | CH: 86.70'           |
| S27°32'16"W          | N29°58'37"E          |
| (S27°34'41"W)        | (S30°01'02"W)        |
| Tan In: S05°35'29"W  | Tan In: N54°21'44"E  |
| Tan Out: S49°29'01"W | Tan Out: N05°35'29"E |

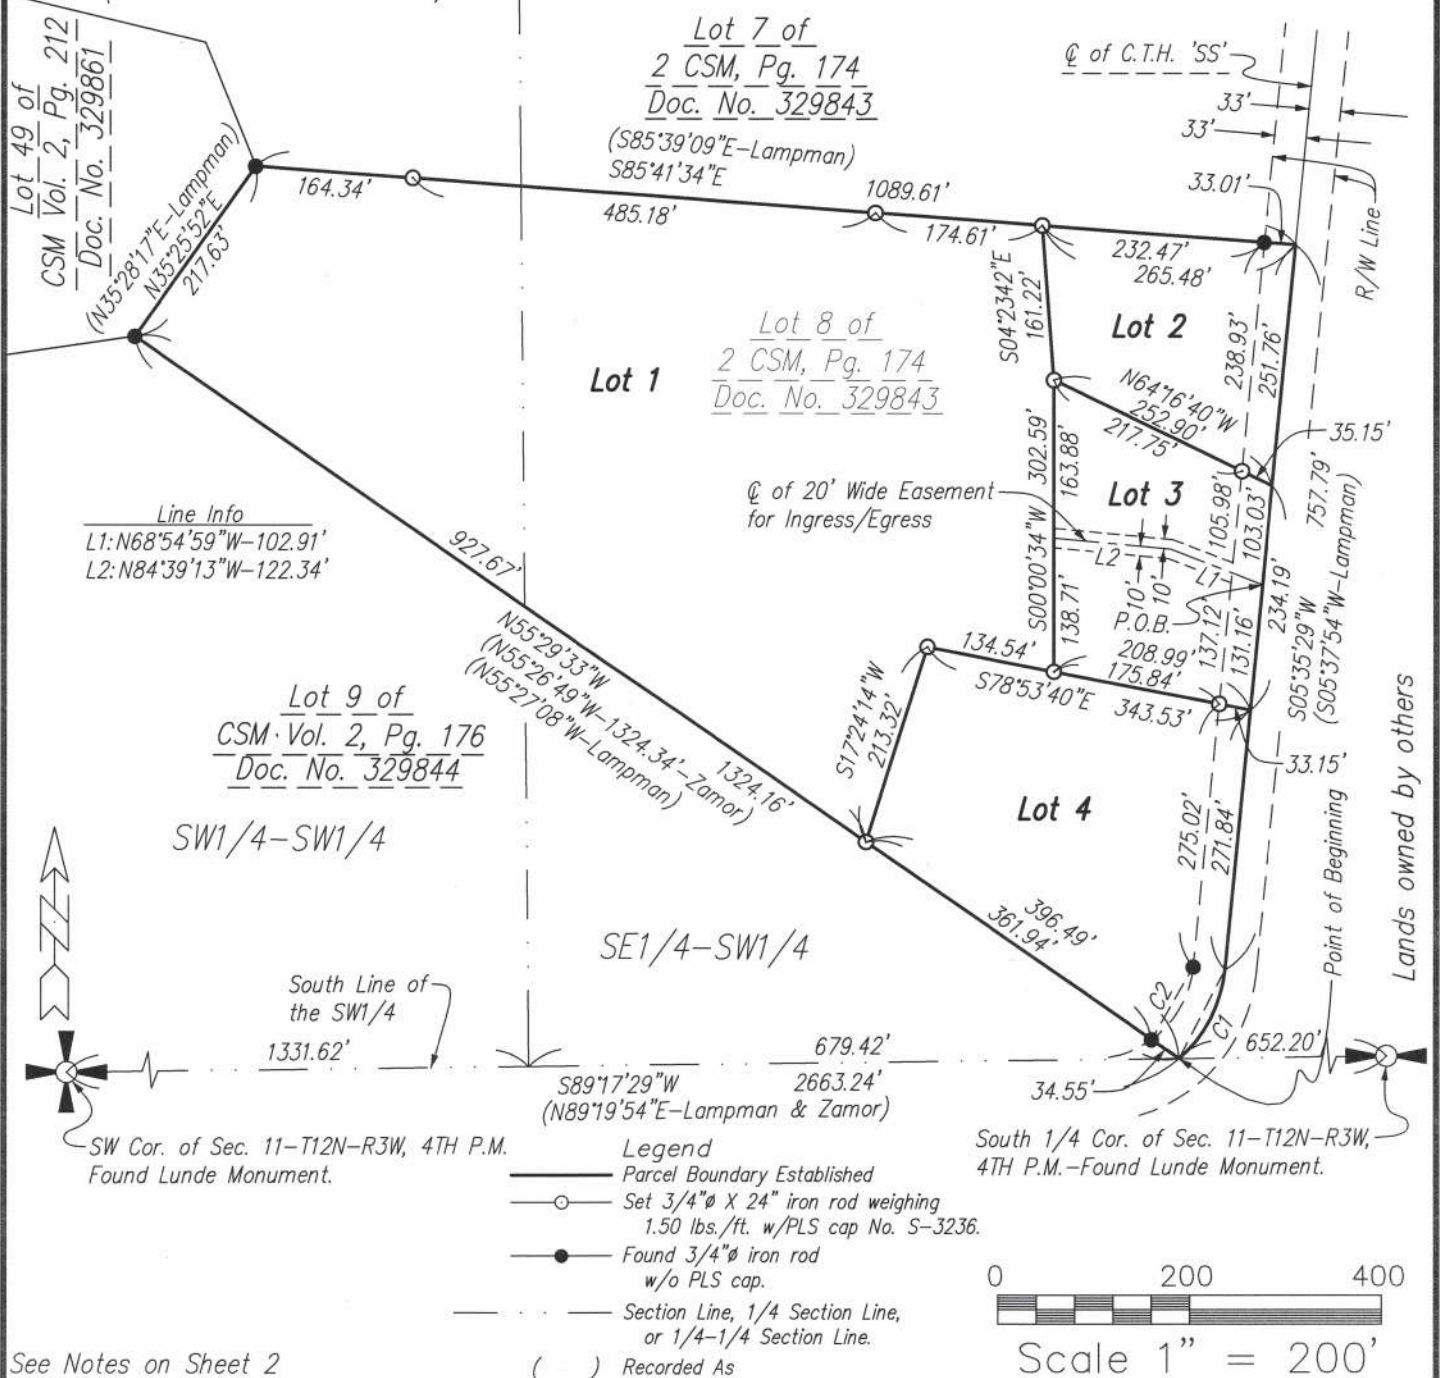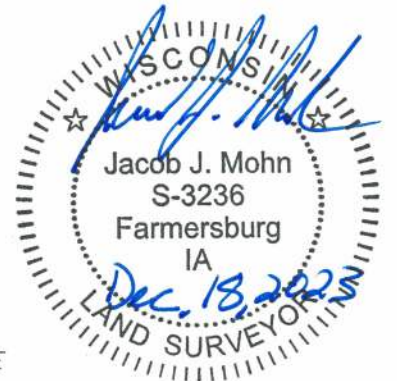

See Notes on Sheet 2

**Due North Surveying LLC**

1890 Great River Rd.  
Lansing, IA 52151  
(563) 419-3930

Prepared for:

**Jason Vidas**

213 N. Bird St.  
LaFarge, WI 54639

Drawn By: JJM

Surveyed: Nov. 2023

Dec. 14, 2023

Sheet No. 1 of 2